



FRONT ELEVATION



LEFT ELEVATION



RIGHT ELEVATION



REAR ELEVATION

CVS/pharmacy



STANDARD 14600-LEFT
CHAMFER DRIVE-THRU

STORE NUMBER: 10562

RIDGE RD. & LAURENCE RD.

HEATH, TEXAS


PROJECT TYPE: NEW STORE

DEAL TYPE: FFS

CS PROJECT NUMBER: 80663

ARCHITECT OF RECORD

GENESIS DESIGN GROUP, INC.
421 W HARWOOD ROAD
SUITE 100
HURST, TEXAS 76054
TEL (817) 285-7444
FAX (817) 285-7318

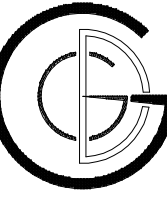

STRUCTURAL ENGINEER:

HUNT & JOINER, INC.
1825 MARKET CENTER BLVD.
STE 620
DALLAS, TEXAS 75207
TEL (214) 760-7000
FAX (214) 760-7050




MEP ENGINEER:

DON PENN
635 WESTPORT PARKWAY, STE 300
GRAPEVINE, TX. 76051
TEL (817) 410-2858
FAX (817) 251-8411



DEVELOPER:

ORANGE DEVELOPMENT, INC.
1200 CORPORATE DRIVE
SUITE G-50
BIRMINGHAM, AL 35242
TEL (205) 408-3443

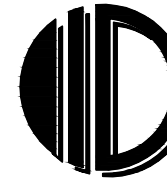

SEAL:

REVISIONS:

DRAWING BY: TW

DATE: 30 APRIL 2014

JOB NUMBER: 14-037

TITLE:


FLOOR PLAN

SHEET NUMBER:

A-1.1

COMMENTS:

ISSUE FOR BID/PERMIT

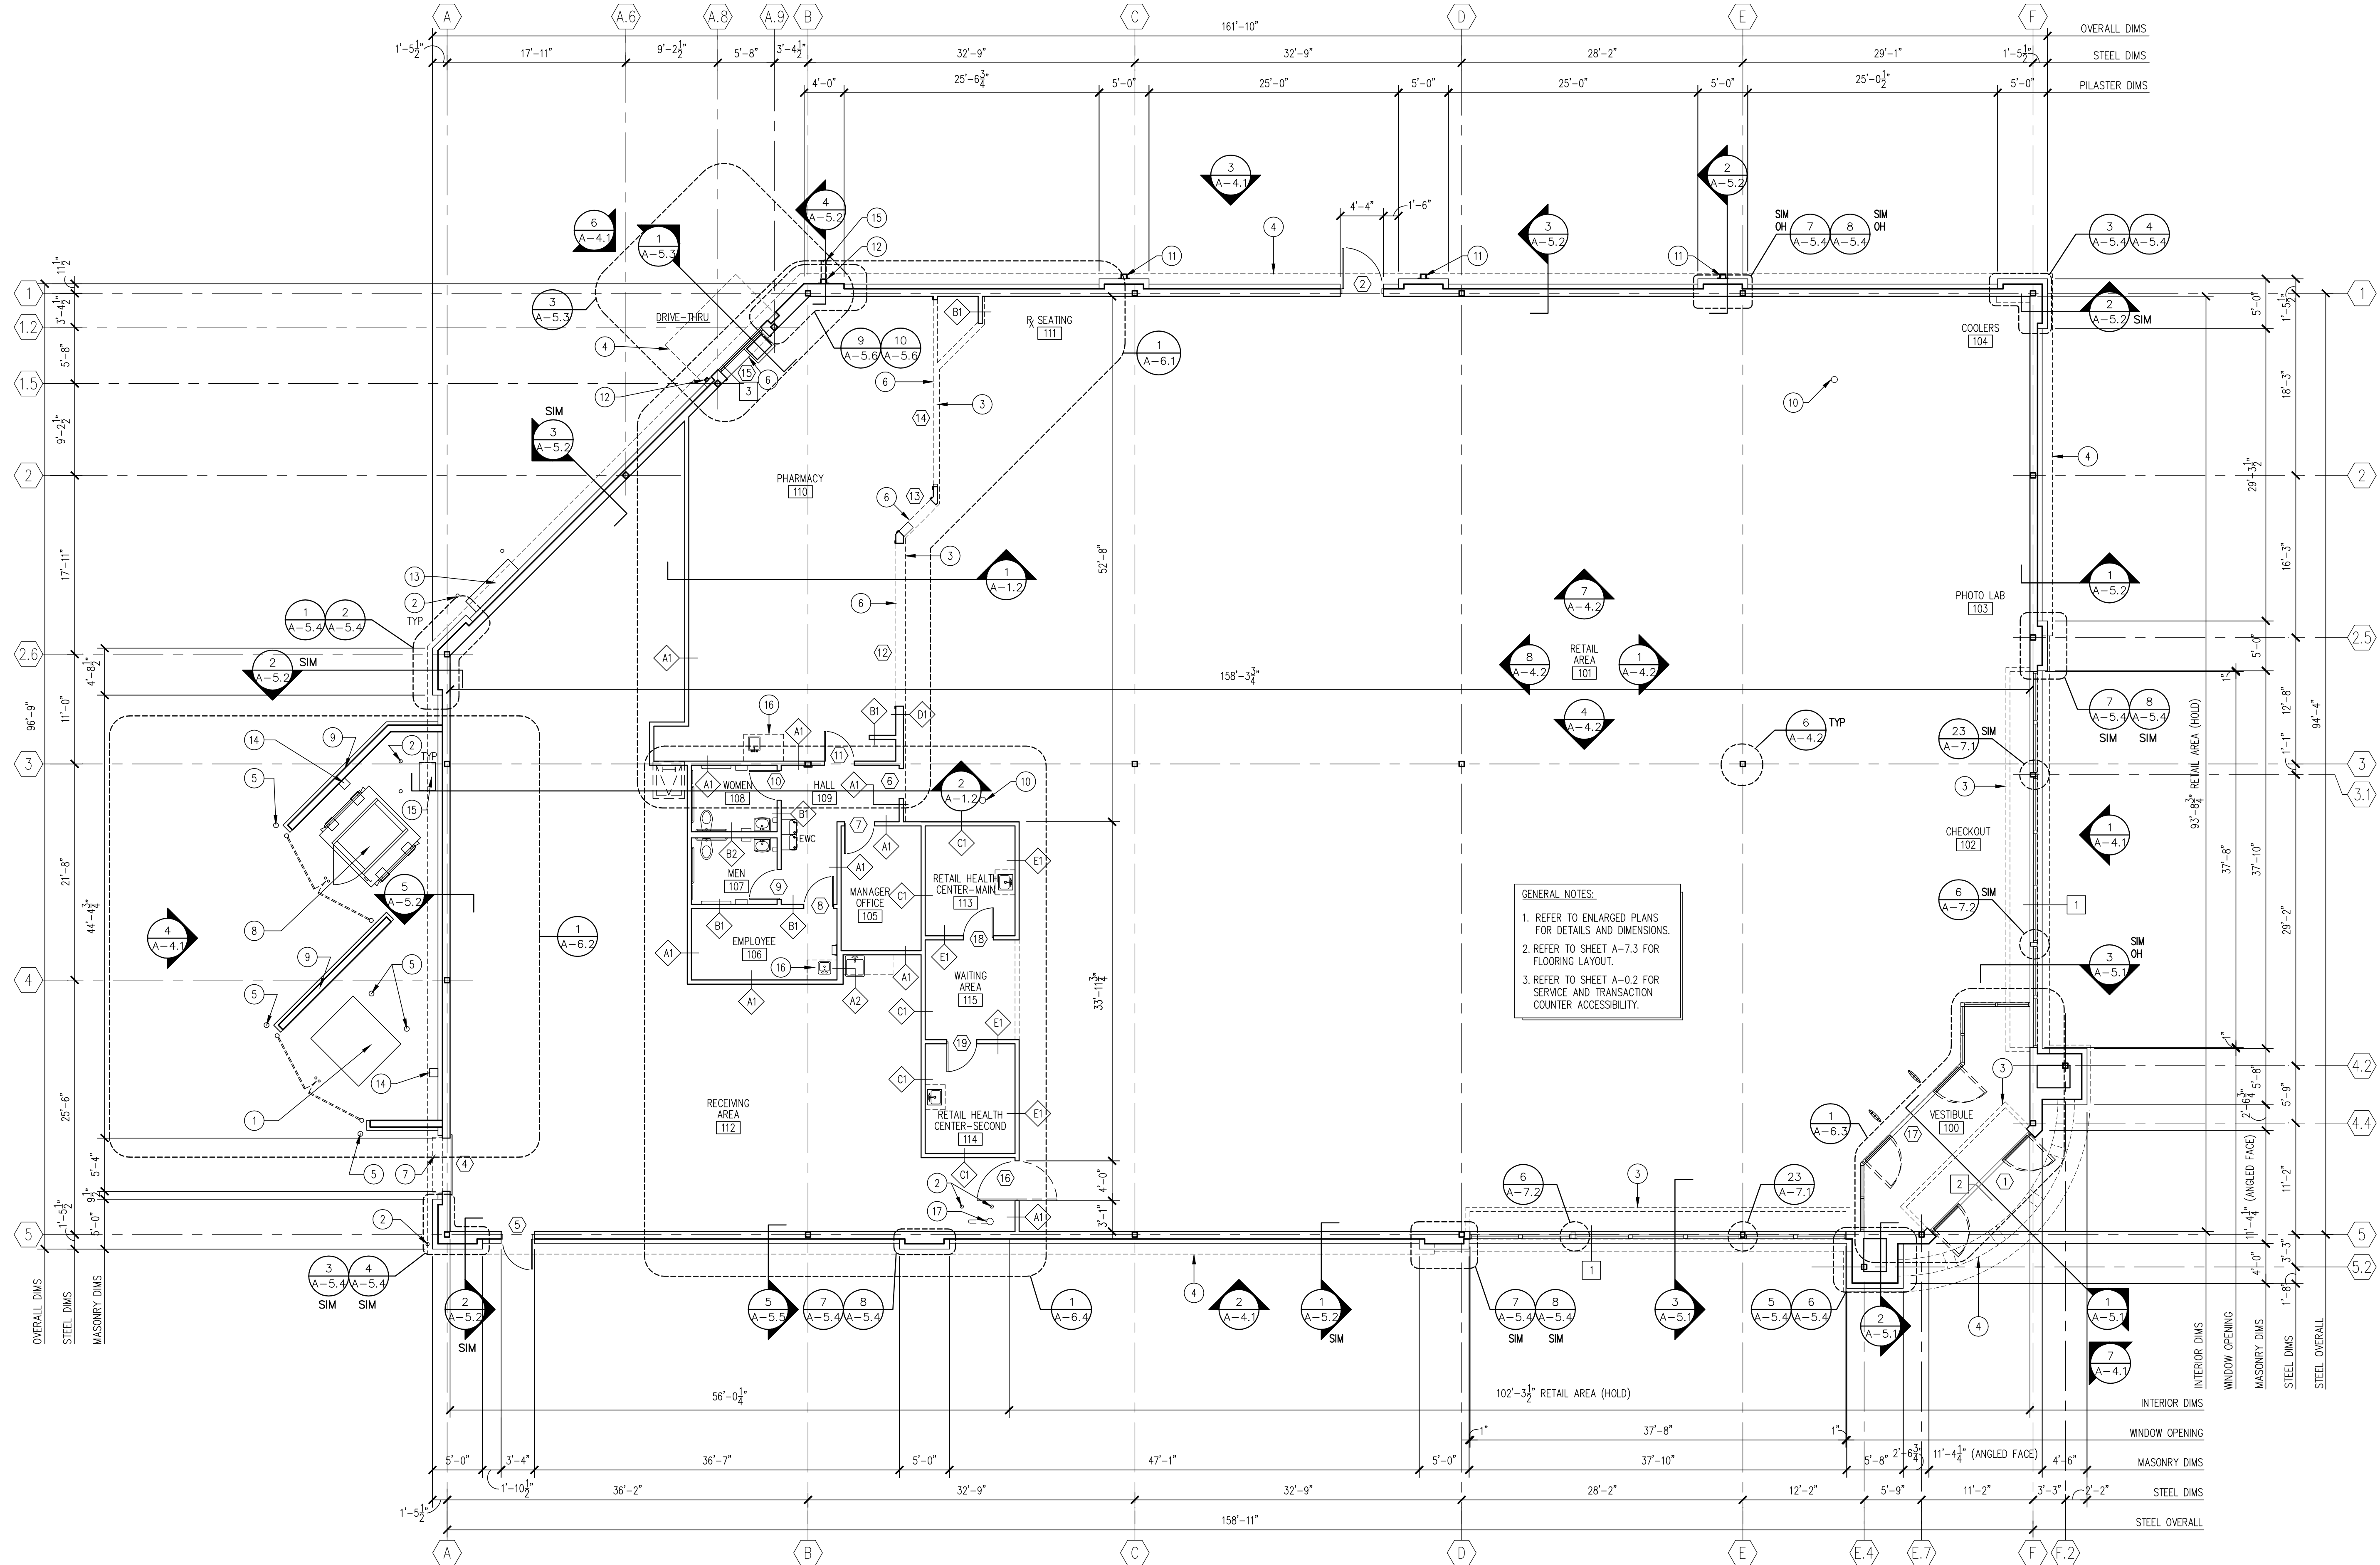

1 FLOOR PLAN
A-1.1 SCALE: 1/8" = 1'-0"




NOTES BY SYMBOL

- | | | | | |
|---|---|---|--|---------------|
| 1 DUMPSTER - RE: 1/A-6.2 | 5 6" PIPE BOLLARD - RE: 6/A-6.2 AND EXTERIOR FINISH SCHEDULE. | 9 DUMPSTER/COMPACTOR ENCLOSURE | 13 ELECTRIC METER AND CT CABINET BY UTILITIES COMPANY - RE: ELECTRICAL DRAWINGS. | 17 FIRE RISER |
| 2 4" PIPE BOLLARD - RE: 6/A-6.2 AND EXTERIOR FINISH SCHEDULE. | 6 COILING GRILLE | 10 FLOOR CLEANOUT - RE: PLUMBING | 14 ELECTRICAL DISCONNECT - (COMPACTOR) RE: ELECTRICAL DRAWINGS. | |
| 3 FACE OF SOFFIT / VALANCE ABOVE RE: WALL SECTIONS. | 7 RAINHOOD - RE: 5/A-7.2 | 11 DOWNSPOUT LEADER - WITH DOWNSPOUT GUARD RE: 7/A-6.2 | 15 GAS METER LOCATION - RE: PLUMBING | |
| 4 FACE OF CANOPY / ROOF LINE ABOVE. | 8 COMPACTOR RE: 1/A-6.2 | 12 DOWNSPOUT LEADER - WITH DOWNSPOUT GUARD RE: 8/A-6.2 (Ø DRIVE-THRU) | 16 CABINET BY MILLWORK SUPPLIER - RE: FIXTURE PLAN F-1 | |


LEGEND

- | | |
|---|--|
| X | WINDOW DESIGNATION RE: SHT A-7.2 |
| X | INDICATES DOOR-RE: SHT A-7.2 FOR DOOR SCHEDULE |
| X | PARTITION TYPE - RE: SHT A-1.2 |
| X | FLOOR PLAN NOTES THIS SHT |

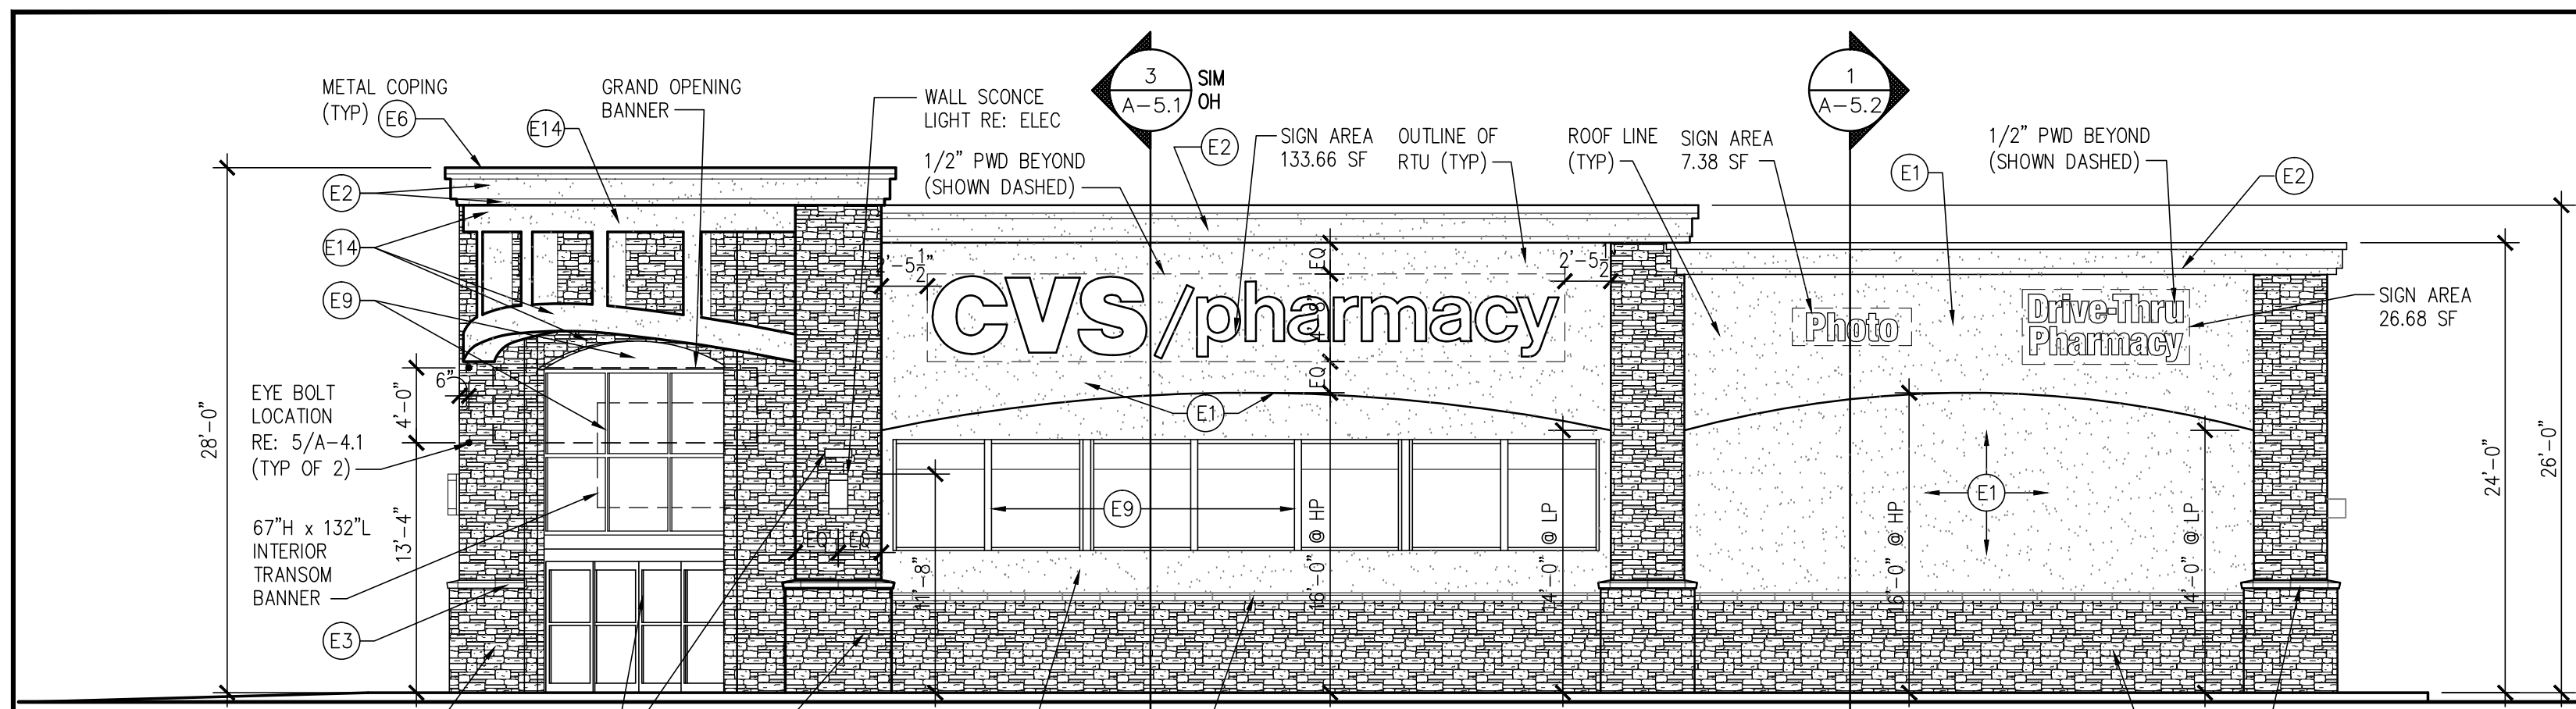


1 FRONT ELEVATION
A-4.1 SCALE: 1/8" = 1'-0"

TOTAL SIGN AREA
FRONT 167.72 SF

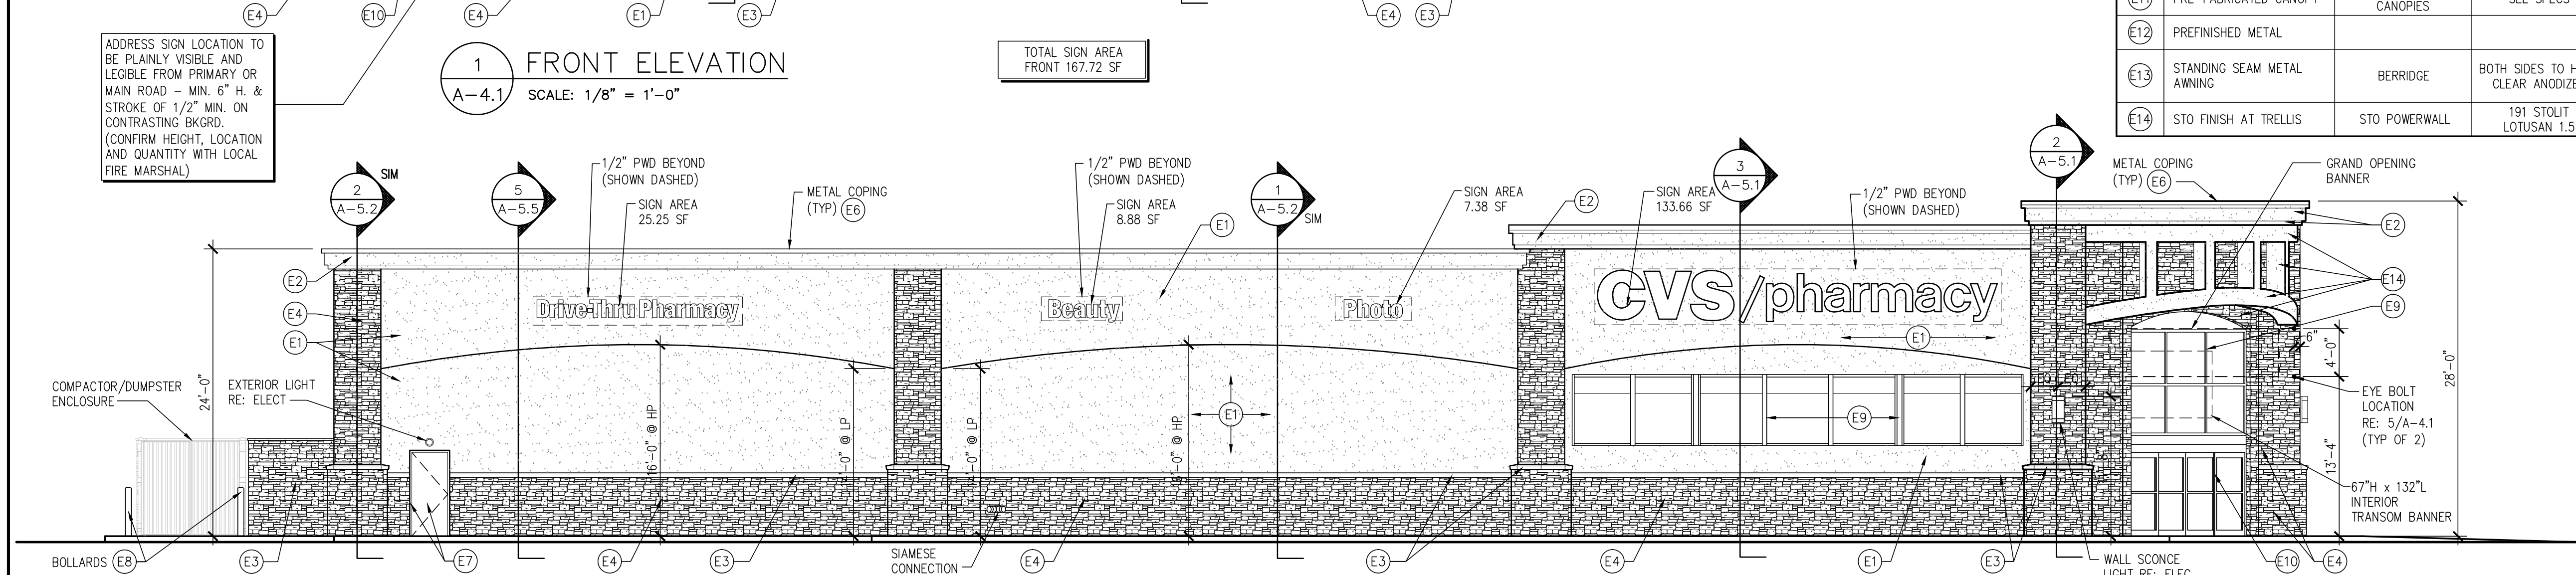


2 LEFT SIDE ELEVATION
A-4.1 SCALE: 1/8" = 1'-0"

TOTAL SIGN AREA
LEFT SIDE 175.17 SF

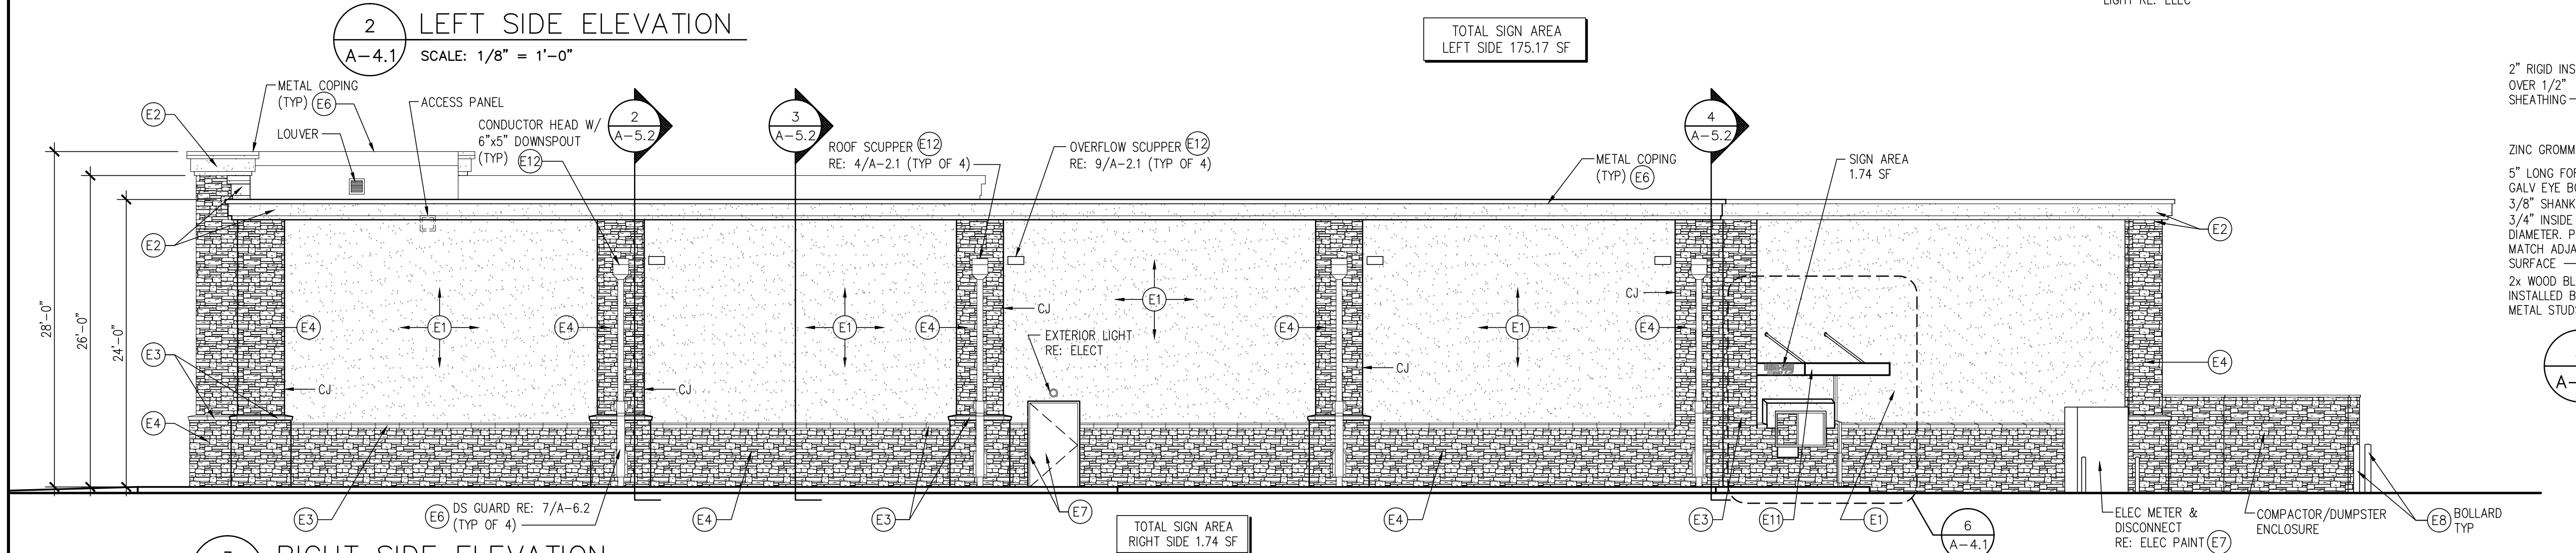


3 RIGHT SIDE ELEVATION
A-4.1 SCALE: 1/8" = 1'-0"


TOTAL SIGN AREA
RIGHT SIDE 1.74 SF

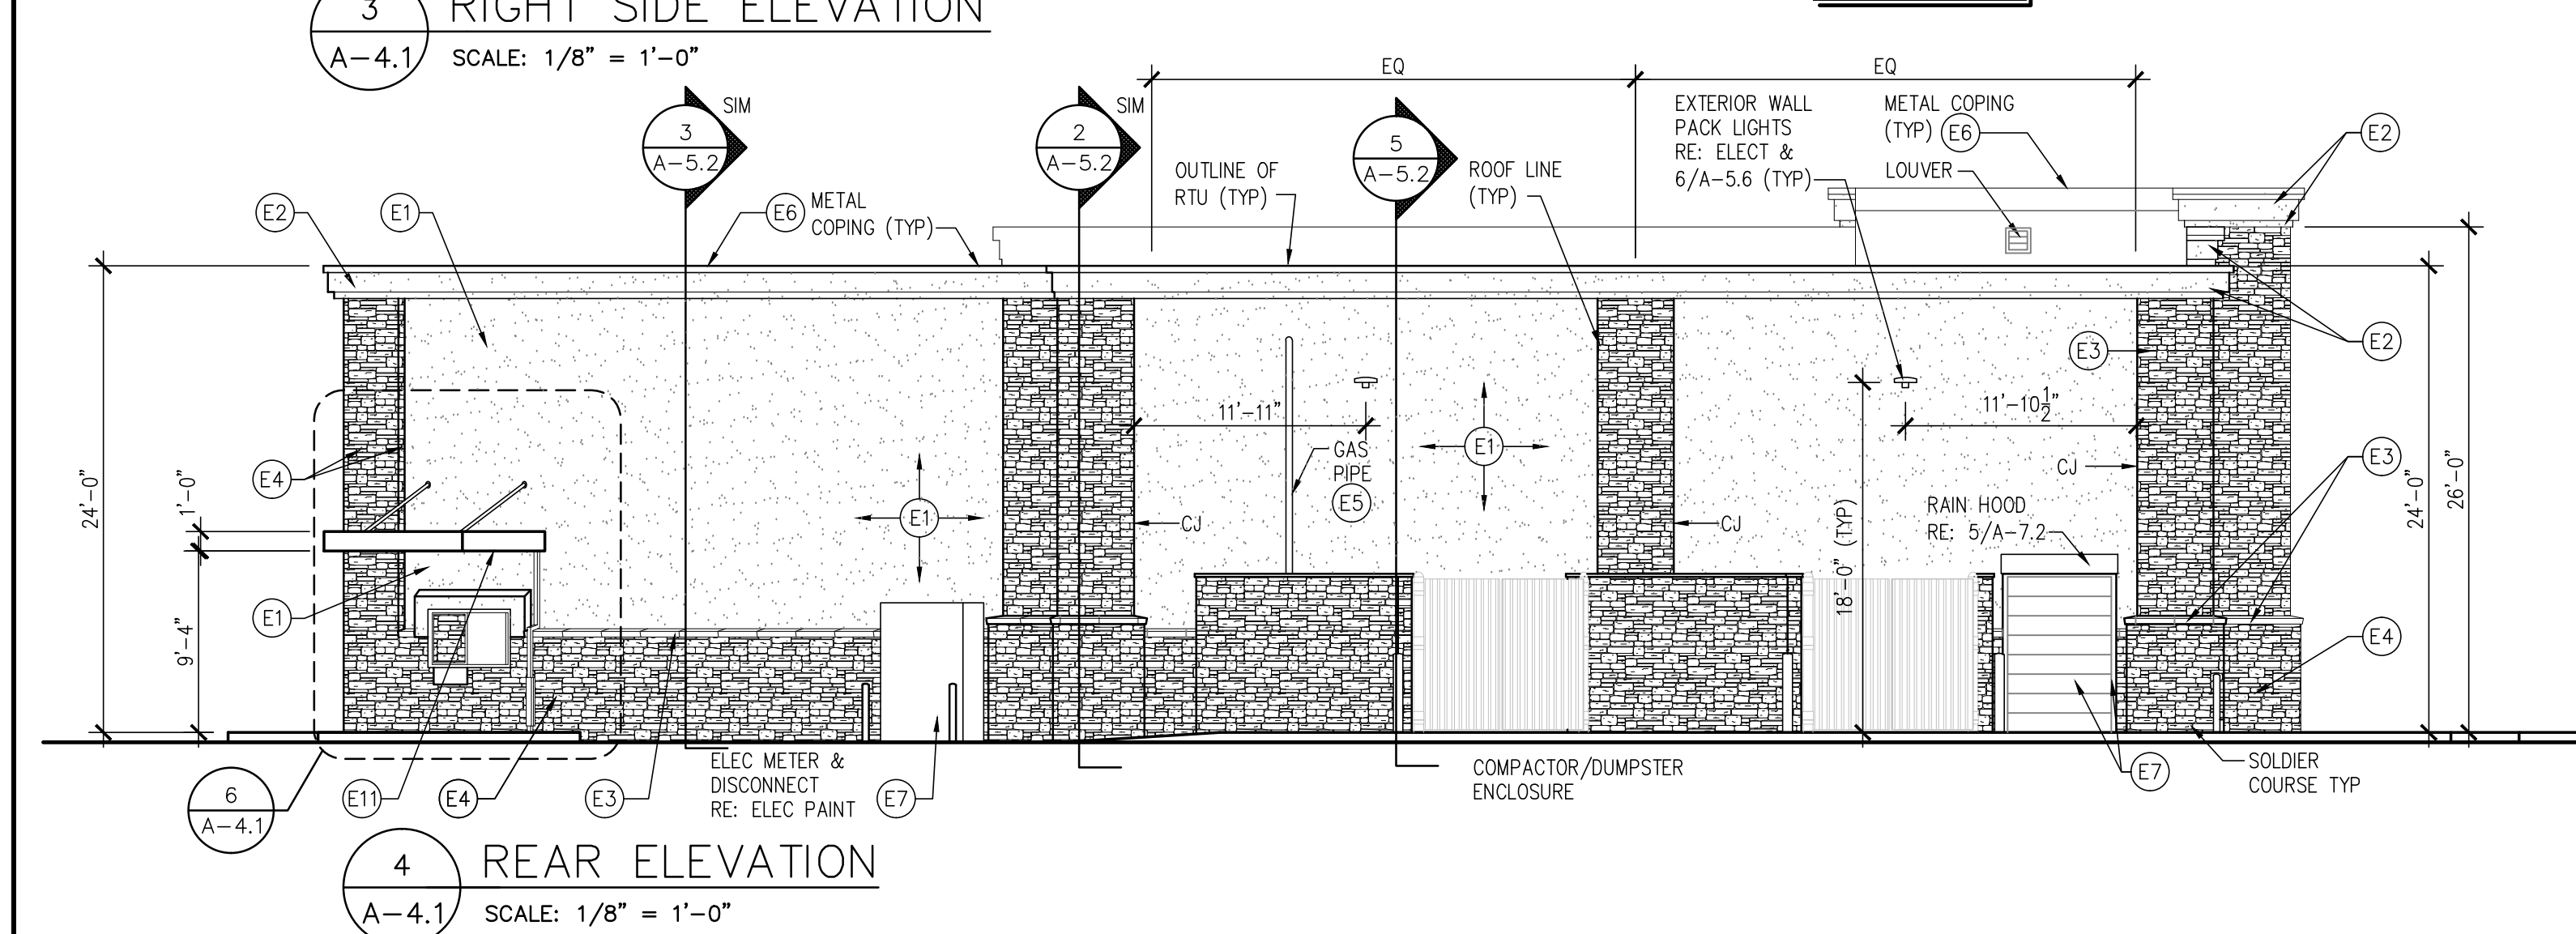

4 REAR ELEVATION
A-4.1 SCALE: 1/8" = 1'-0"

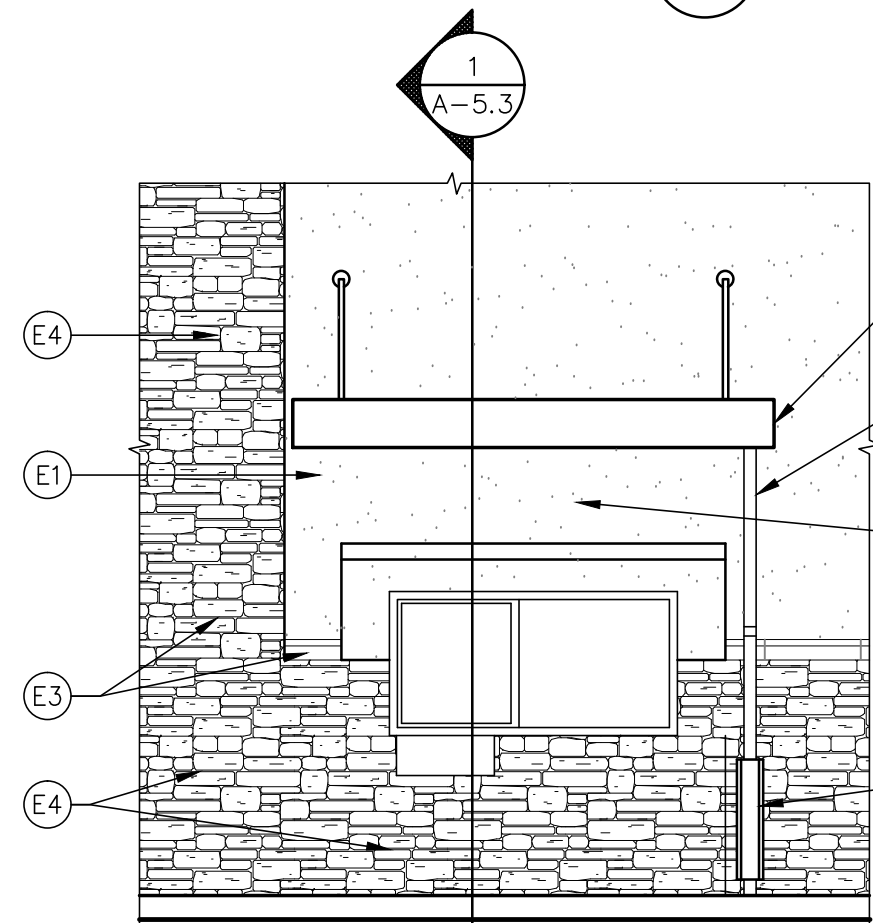

6 DRIVE-THRU ELEVATION
A-4.1 SCALE: 1/4" = 1'-0"

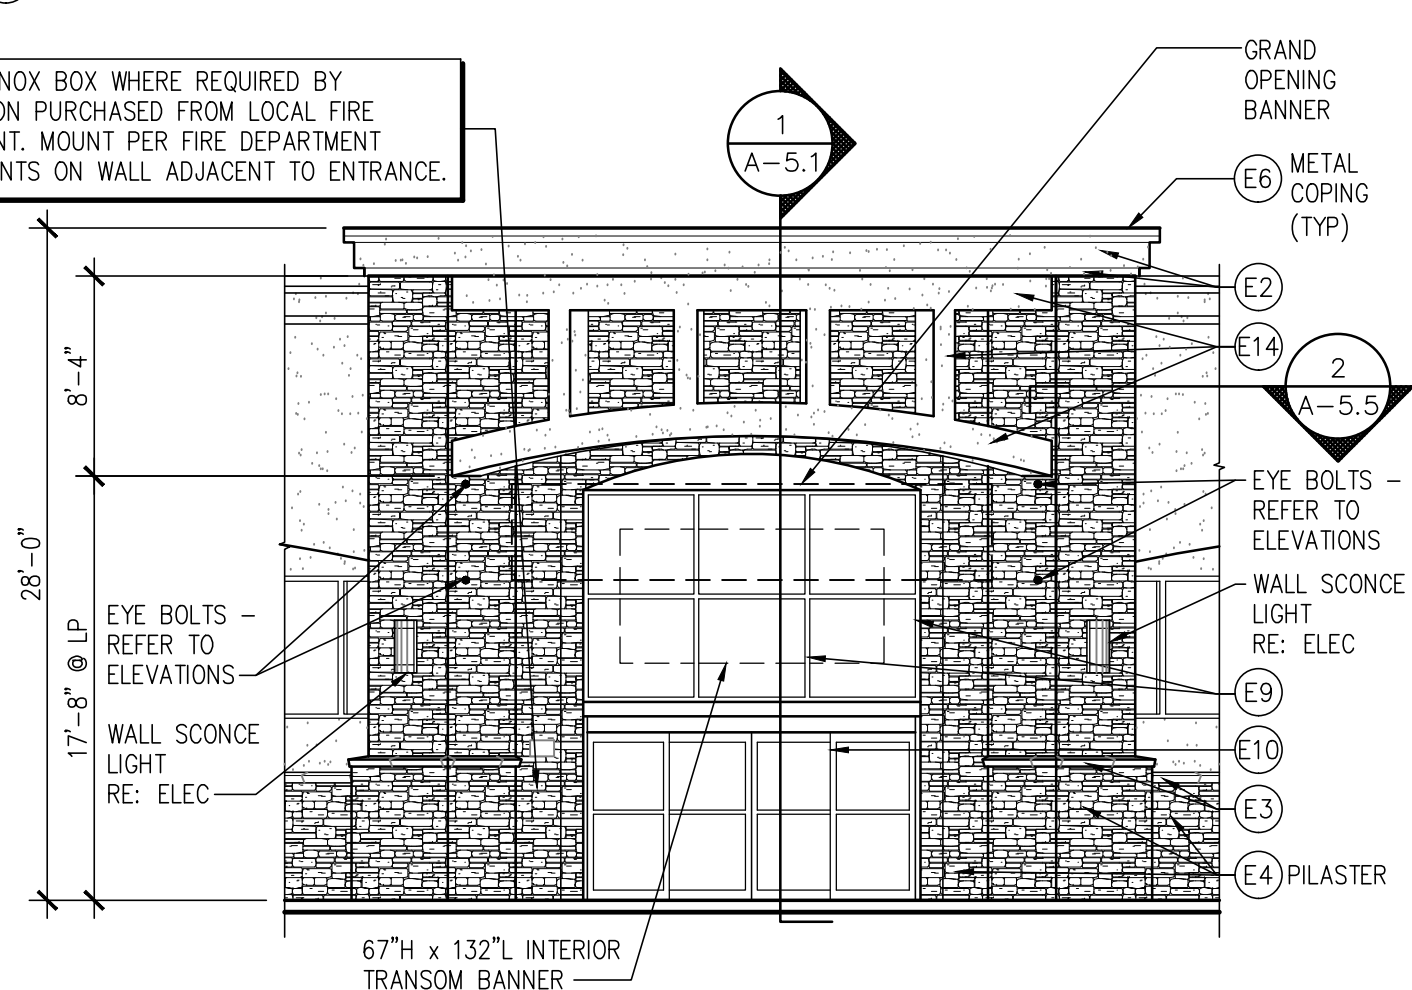


7 ENTRANCE ELEVATION
A-4.1 SCALE: 1/8" = 1'-0"

EXTERIOR FINISH SCHEDULE					
TAG	MATERIAL / DESCRIPTION	MFR	STYLE/ CAT. NO.	COLOR	NOTES
E1	STUCCO	STO POWERWALL	191 STOUT LOTUSAN 1.5	TO MATCH SW6106 KILIM BEIGE	SEE SPECIFICATION
E2	EIFS	STO THERM LOTUSAN	191 STOUT LOTUSAN 1.5	TO MATCH SW6098 PACER WHITE	SEE SPECIFICATION
E3	CAST STONE	ARK CONCRETE SPEC.		FAWN S11R	SEE SPECIFICATION
E4	STONE VENEER	COOPER STONE	VARIES (MIXED SIZE)	CAVESTONE & OFF WHITE BLEND	NATURAL CEMENT MORTAR
E5	PAINT	SHERWIN WILLIAMS		6106 KILIM BEIGE	
E6	PAINT	SHERWIN WILLIAMS		6098 PACER WHITE	PREFINISHED METAL COPING & CORNICE LIGHTING BREAK MTL
E7	PAINT	SHERWIN WILLIAMS		6101 SANDS OF TIME	
E8	BOLLARD COVER	SEE "SITE & STREET FURNISHINGS" SPEC	SEE "SITE & STREET FURNISHINGS" SPEC	YELLOW	TYP FOR ALL PIPE BOLLARDS (UON)
E9	ALUM STOREFRONT	SEE SPECS	SEE SPECS	CLEAR ANODIZED	
E10	ALUM AUTOMATIC DOOR	STANLEY	SEE SPECS	CLEAR ANODIZED	
E11	PRE-FABRICATED CANOPY	MAPES ARCHITECTURAL CANOPIES	SEE SPECS	CLEAR ANODIZED	
E12	PREFINISHED METAL			COLOR TO MATCH EIFS "E6"	CONDUCTOR HEAD, SCUPPERS & DOWNSPOUTS
E13	STANDING SEAM METAL AWNING	BERRIDGE	BOTH SIDES TO HAVE CLEAR ANODIZED	CLEAR ANODIZED	GC TO PROVIDE ESCUTCHEON PLATE AFTER STUCCO INSTALL (PAINT TO MATCH FRAME)
E14	STO FINISH AT TRELLIS	STO POWERWALL	191 STOUT LOTUSAN 1.5	TO MATCH SW6106 KILIM BEIGE	SEE SPECIFICATION

LEGEND

(X) - RE: EXTERIOR FINISH SCHEDULE

NOTE:
SIGNAGE UNDER SEPARATE PERMIT

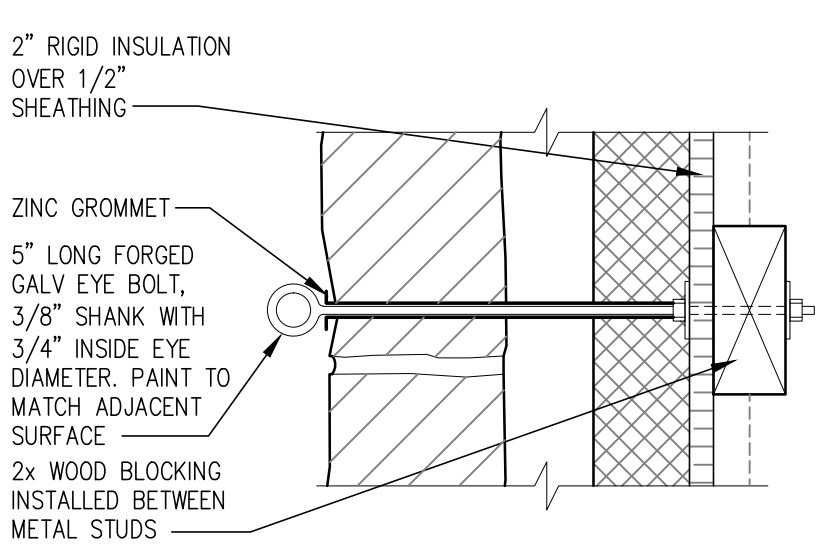

5 EYE-BOLT DETAIL
A-4.1 SCALE: 3" = 1'-0"



STANDARD 14600-LEFT
CHAMFER DRIVE-THRU

STORE NUMBER: 10562

RIDGE RD. & LAURENCE RD.
HEATH, TEXAS

PROJECT TYPE: NEW STORE
DEAL TYPE: FFS

CS PROJECT NUMBER: 80663

ARCHITECT OF RECORD

GENESIS DESIGN GROUP, INC.
421 W HARWOOD ROAD
SUITE 100
HURST, TEXAS 76054
TEL (817) 285-7444
FAX (817) 285-7318

STRUCTURAL ENGINEER:

HUNT & JOINER, INC.
1825 MARKET CENTER BLVD.
STE 620
DALLAS, TEXAS 75207
TEL (214) 760-7000
FAX (214) 760-7050

MEP ENGINEER:

DON PENN
635 WESTPORT PARKWAY, STE 300
GRAPEVINE, TX. 76051
TEL (817) 410-2858
FAX (817) 251-8411

DEVELOPER:

ORANGE DEVELOPMENT, INC.
1200 CORPORATE DRIVE
SUITE G-50
BIRMINGHAM, AL 35242
TEL (205) 408-3443

SEAL:

REVISIONS:

DRAWING BY: TW

DATE: 30 APRIL 2014

JOB NUMBER: 14-037

TITLE:

EXTERIOR ELEVATIONS

SHEET NUMBER:

A-4.1

COMMENTS:
ISSUE FOR BID/PERMIT