


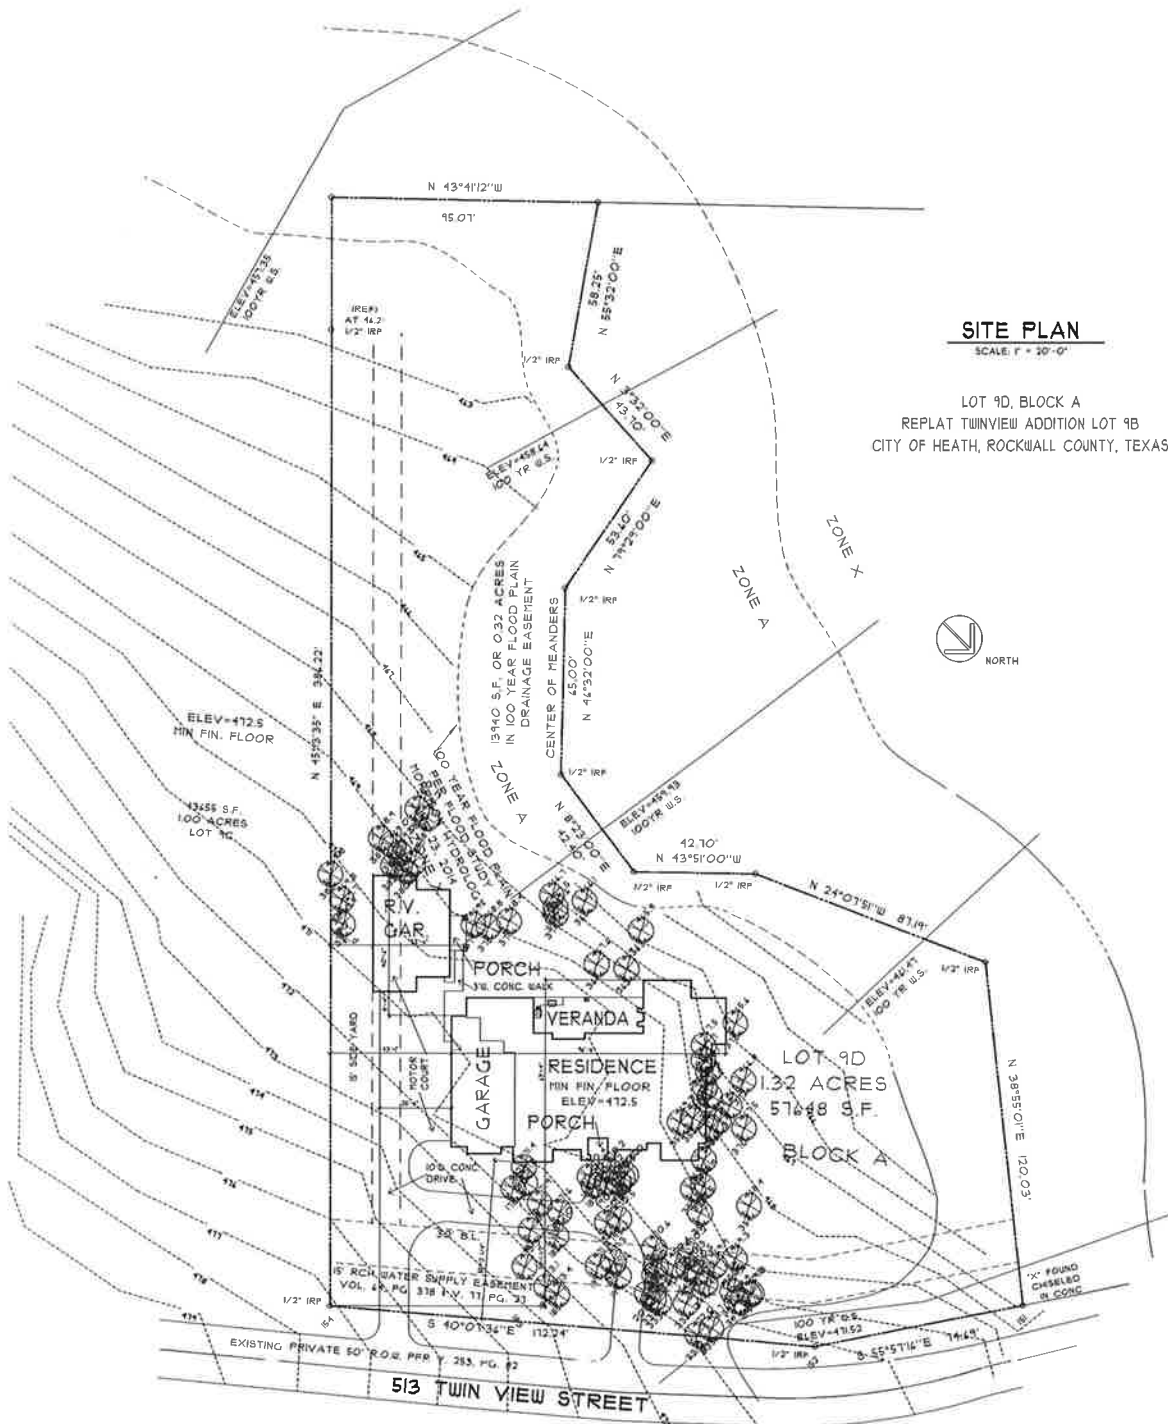


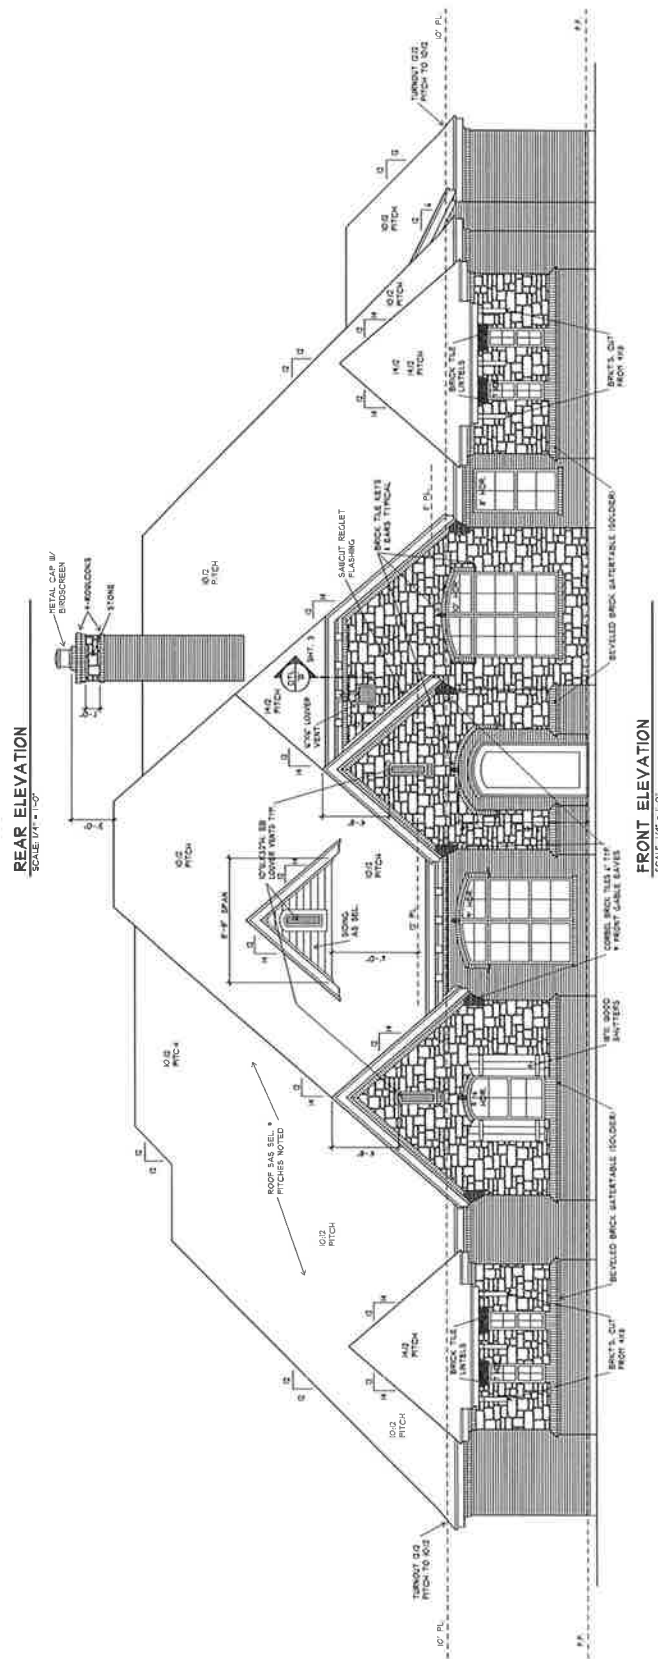


PRELIMINARY ONLY ~ FOR REVIEW & ESTIMATING

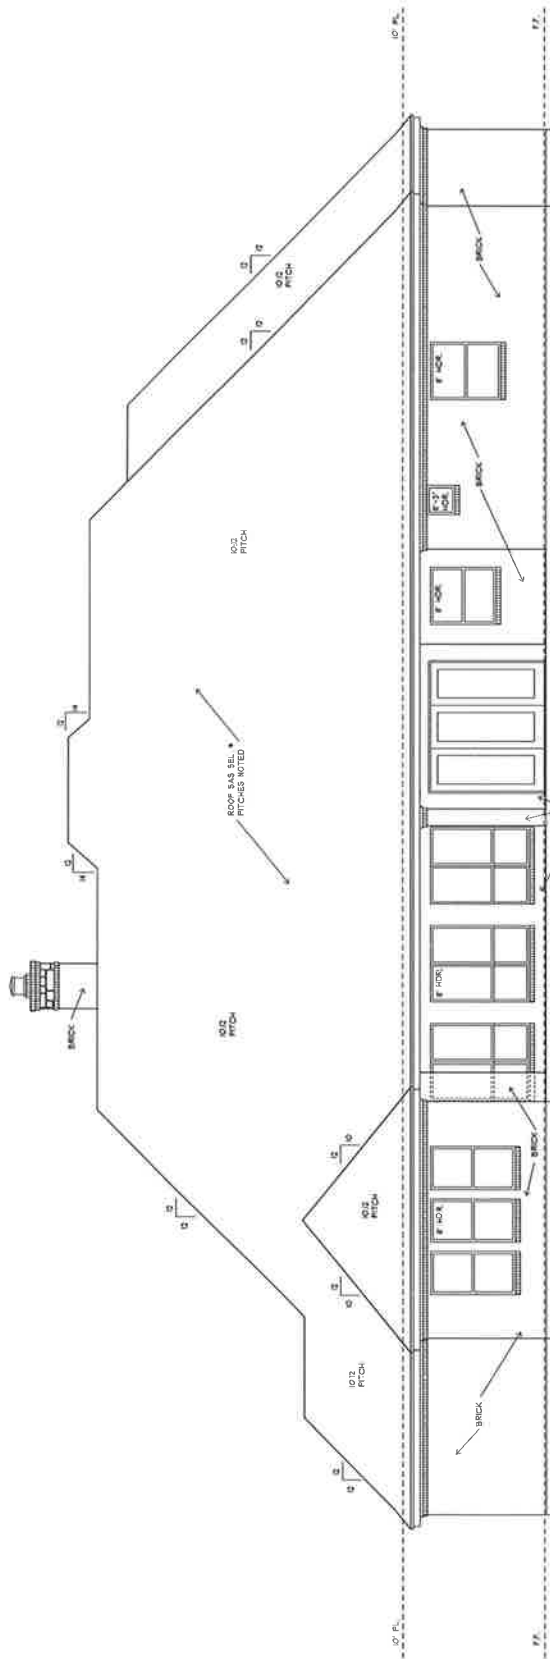


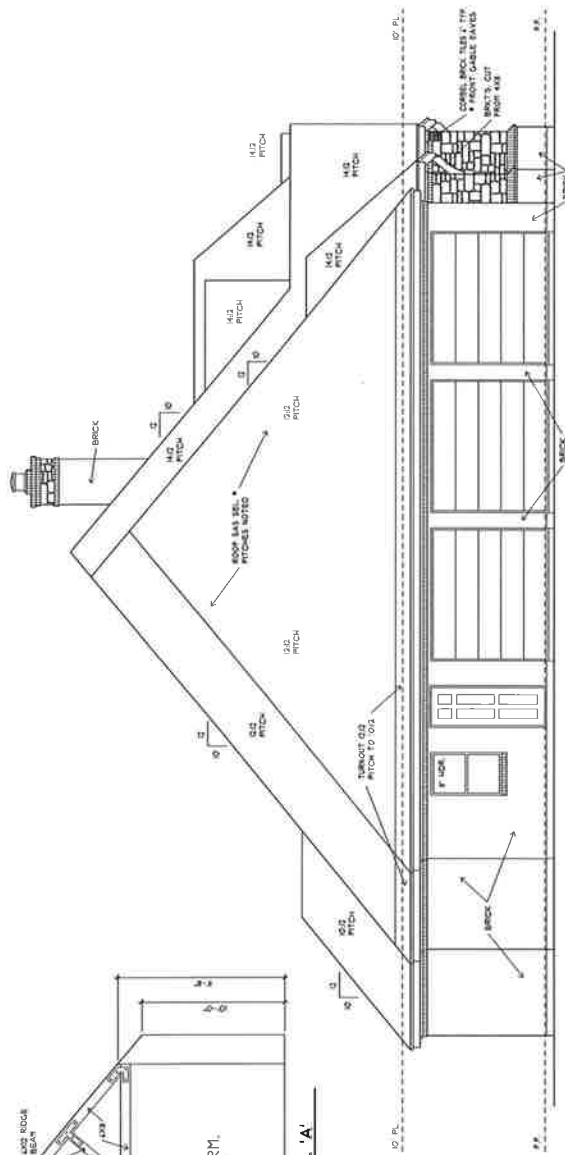

LEFT SIDE ELEVATION

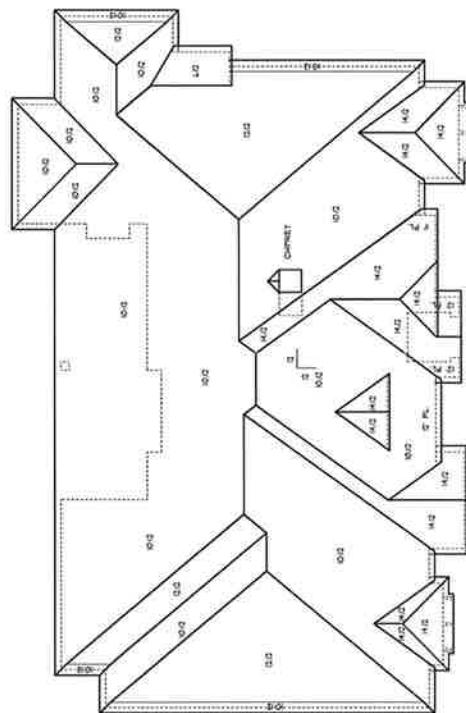


ROOF PLAN

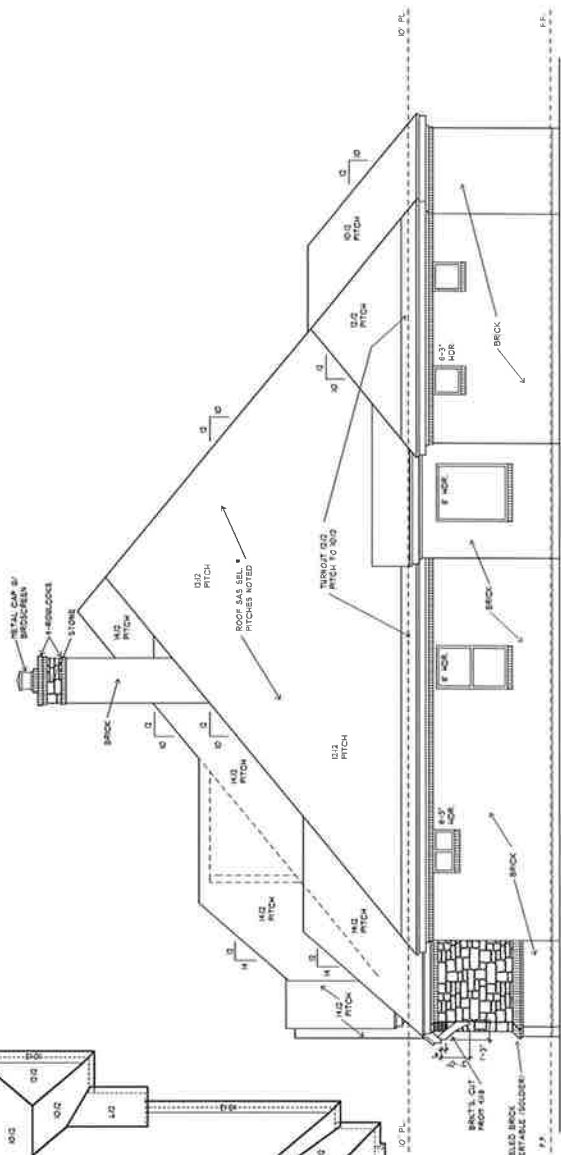


RIGHT SIDE ELEVATION


- OF 5/8" X 4" BARS TYPICAL W/ON BRICK
- ROOF AS SEL. • FITCHES ADCTD
- VENTED HARDISOFFIT TYP. • ALL SORRITS
- OF NON WALL PLATE TYP. PLEASE NOTED

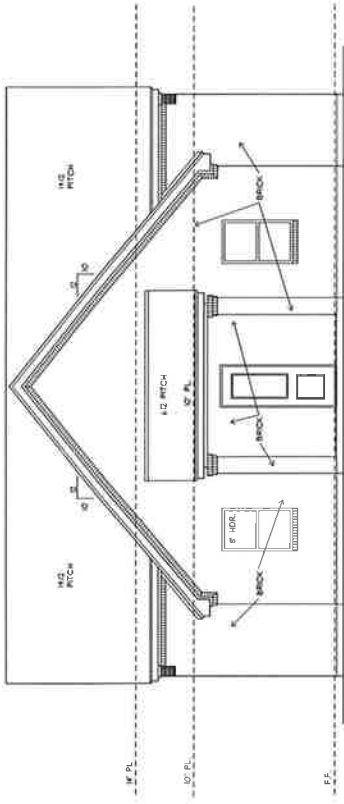


RIGHT SIDE ELEVATION
SCALE 1/4" = 1'-0"

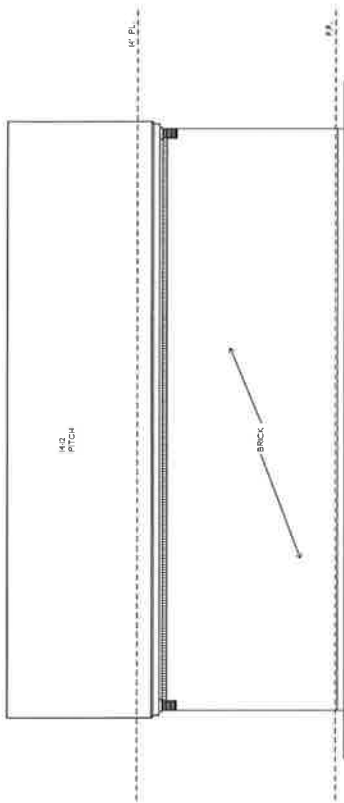

LEFT SIDE ELEVATION
SCALE 1/4" = 1'-0"

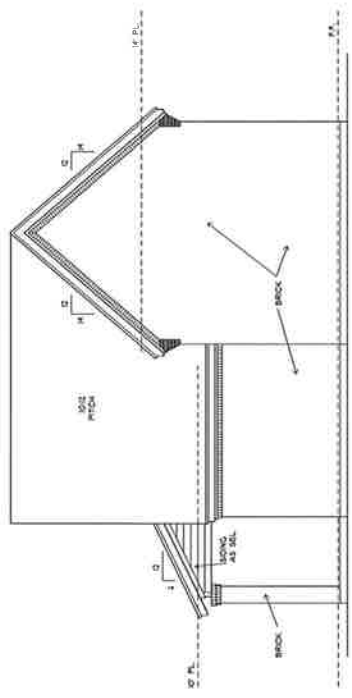


REAR ELEVATION
SCALE 1/4" = 1'-0"

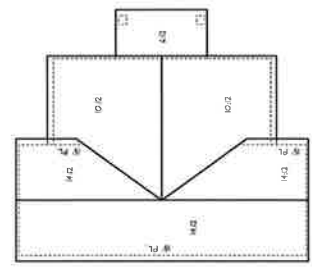


ROOF PLAN
SCALE 1/4" = 1'-0"

- 12/12 GABLE TYPICAL REAR BRICK
- 12/12 GABLE TYPICAL FRONT BRICK
- 12/12 GABLE TYPICAL SIDE BRICK
- 12/12 GABLE TYPICAL FRONT BRICK
- 12/12 GABLE TYPICAL FRONT BRICK
- 12/12 GABLE TYPICAL FRONT BRICK

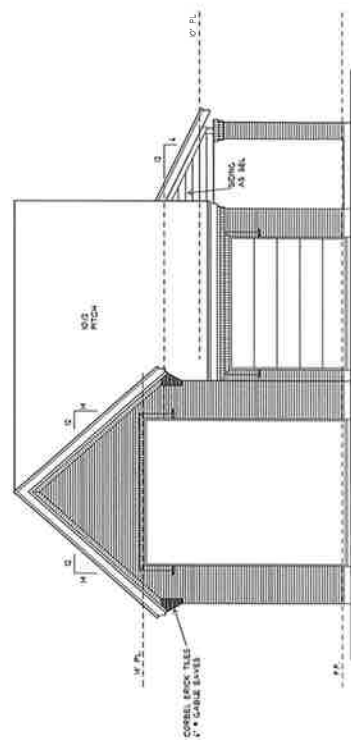

FRONT ELEVATION
SCALE 1/4" = 1'-0"

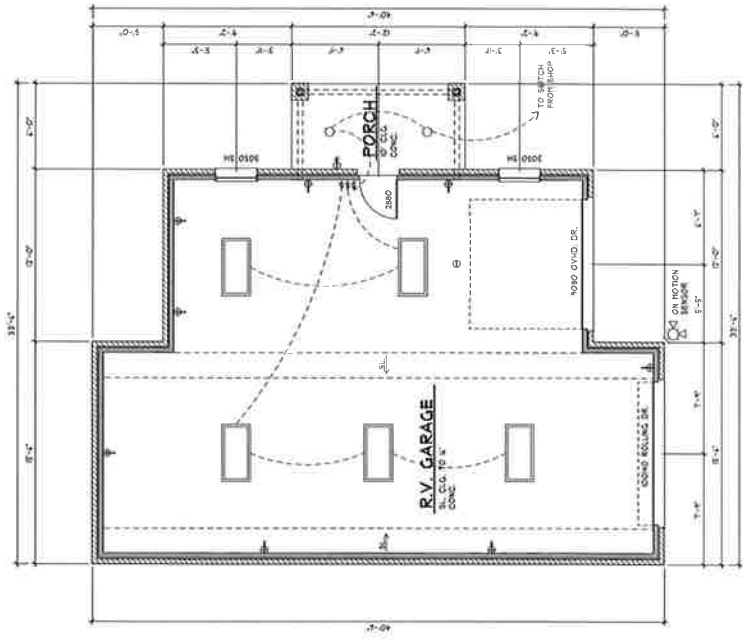

FLOOR PLAN
SCALE 1/4" = 1'-0"

AREAS	SQ. FT.
GARAGE	111
PORCH	15
SCREENED PORCH	15
TOTAL	141

R.V. GARAGE PLAN

BY CAPROCK CUSTOM HOMES

architecture unlimited
2300 York Court
Tampa, FL 33606
(813) 281-0761

DATE: 03-14-14
DRAWN BY: JMM
CHECKED BY: JMM
DATE: 03-14-14

PRELIMINARY ONLY ~ FOR REVIEW & ESTIMATING