




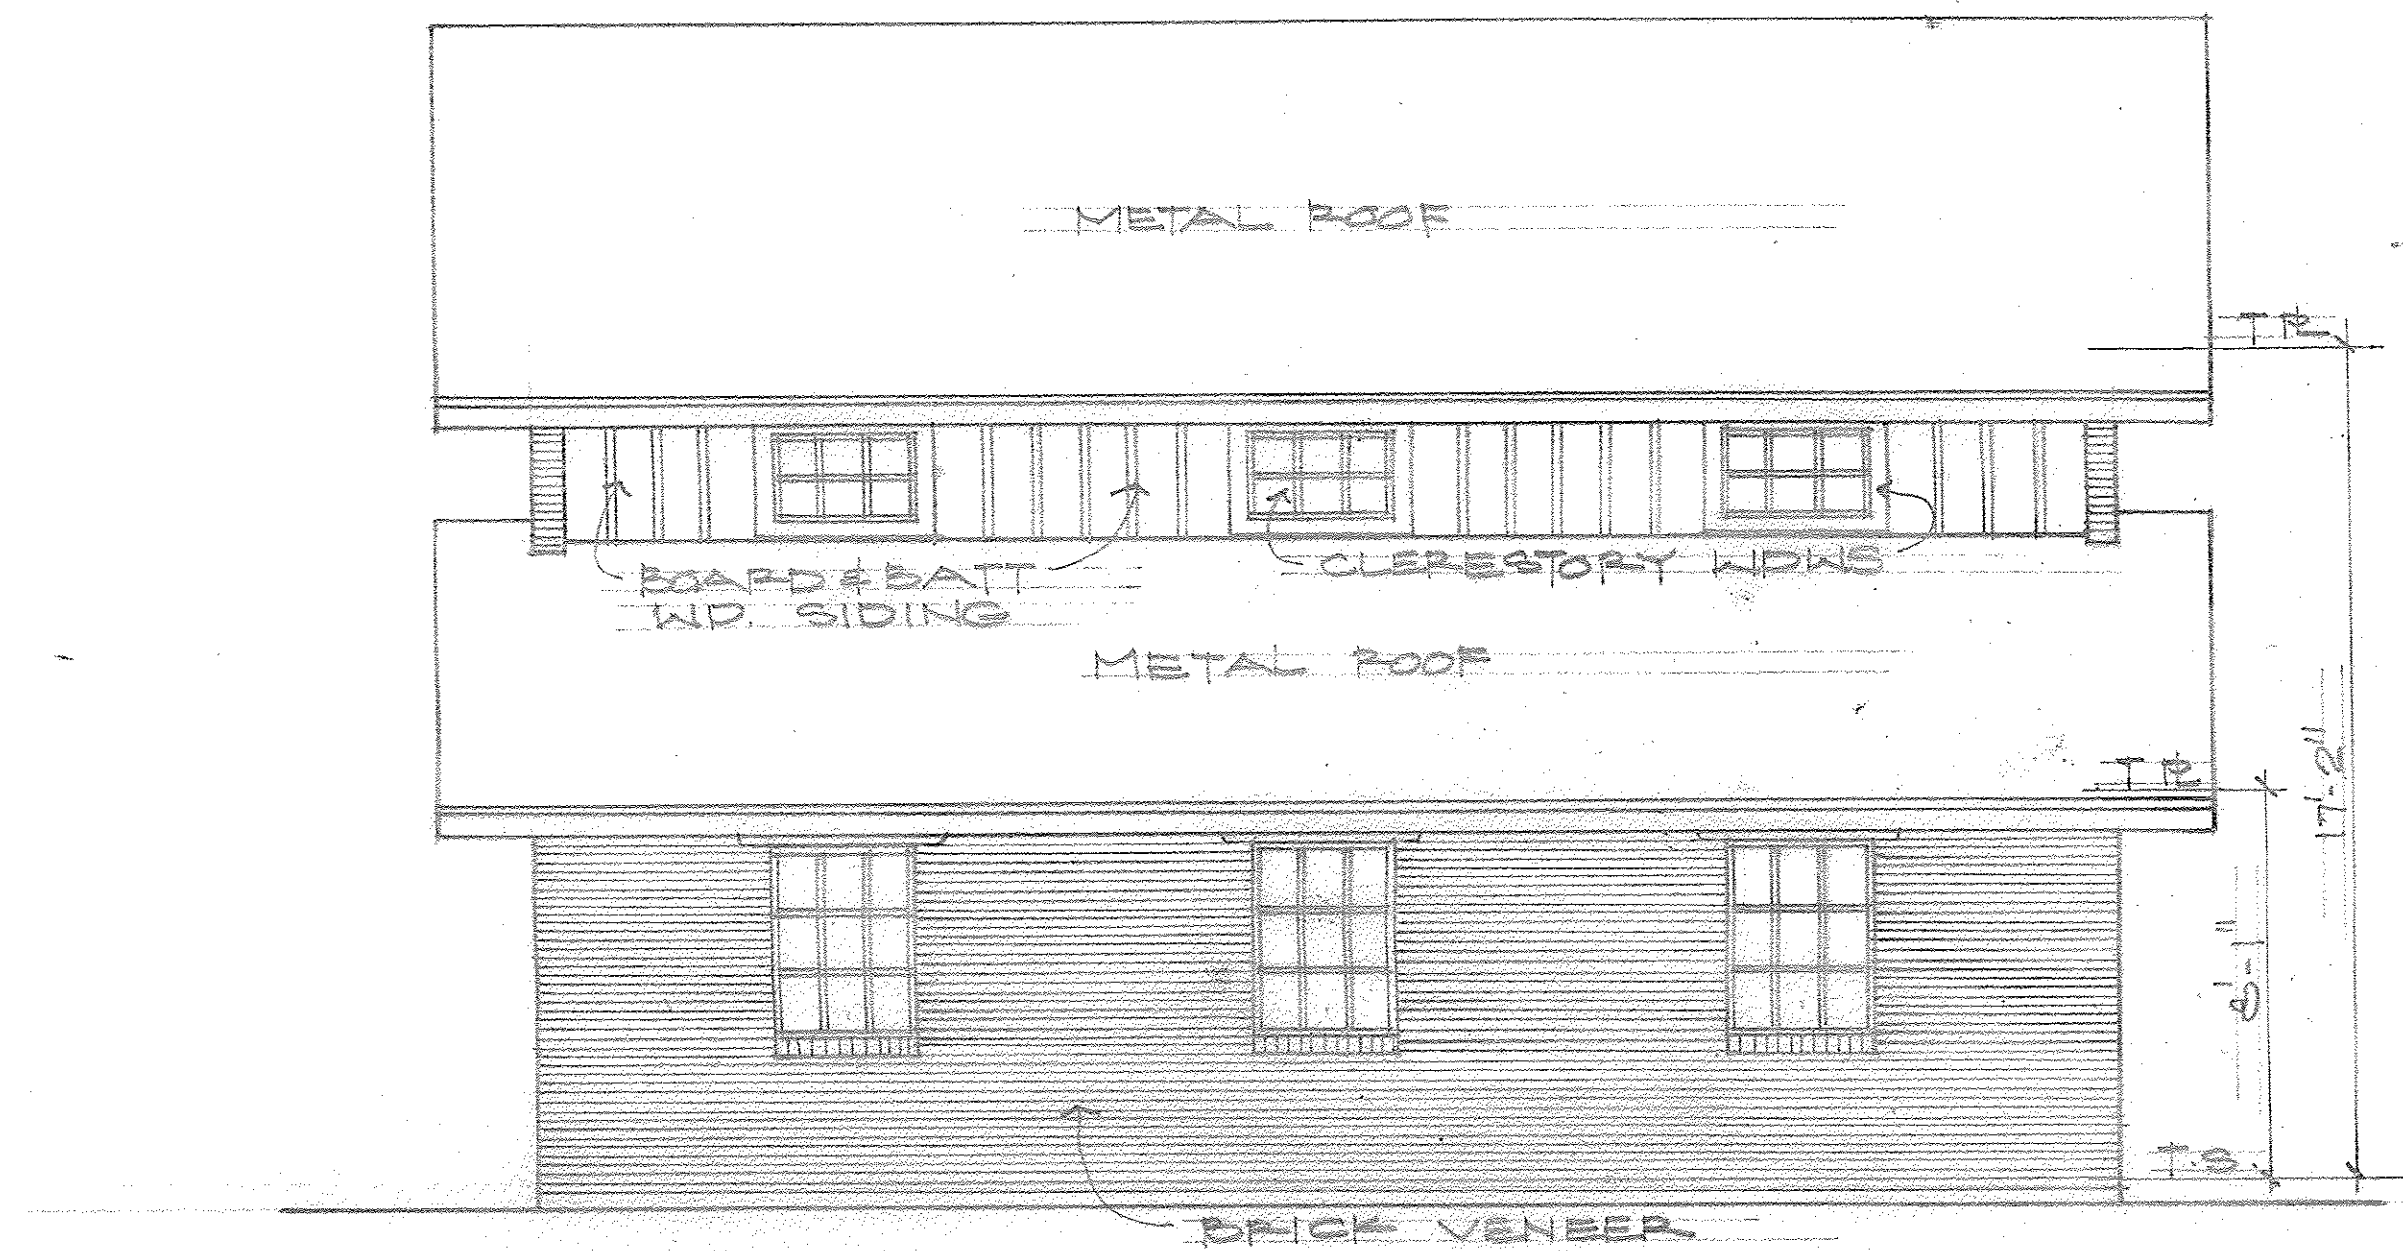


03-EXTERIOR ELEVATION
SC: 1/4" = 1'-0"

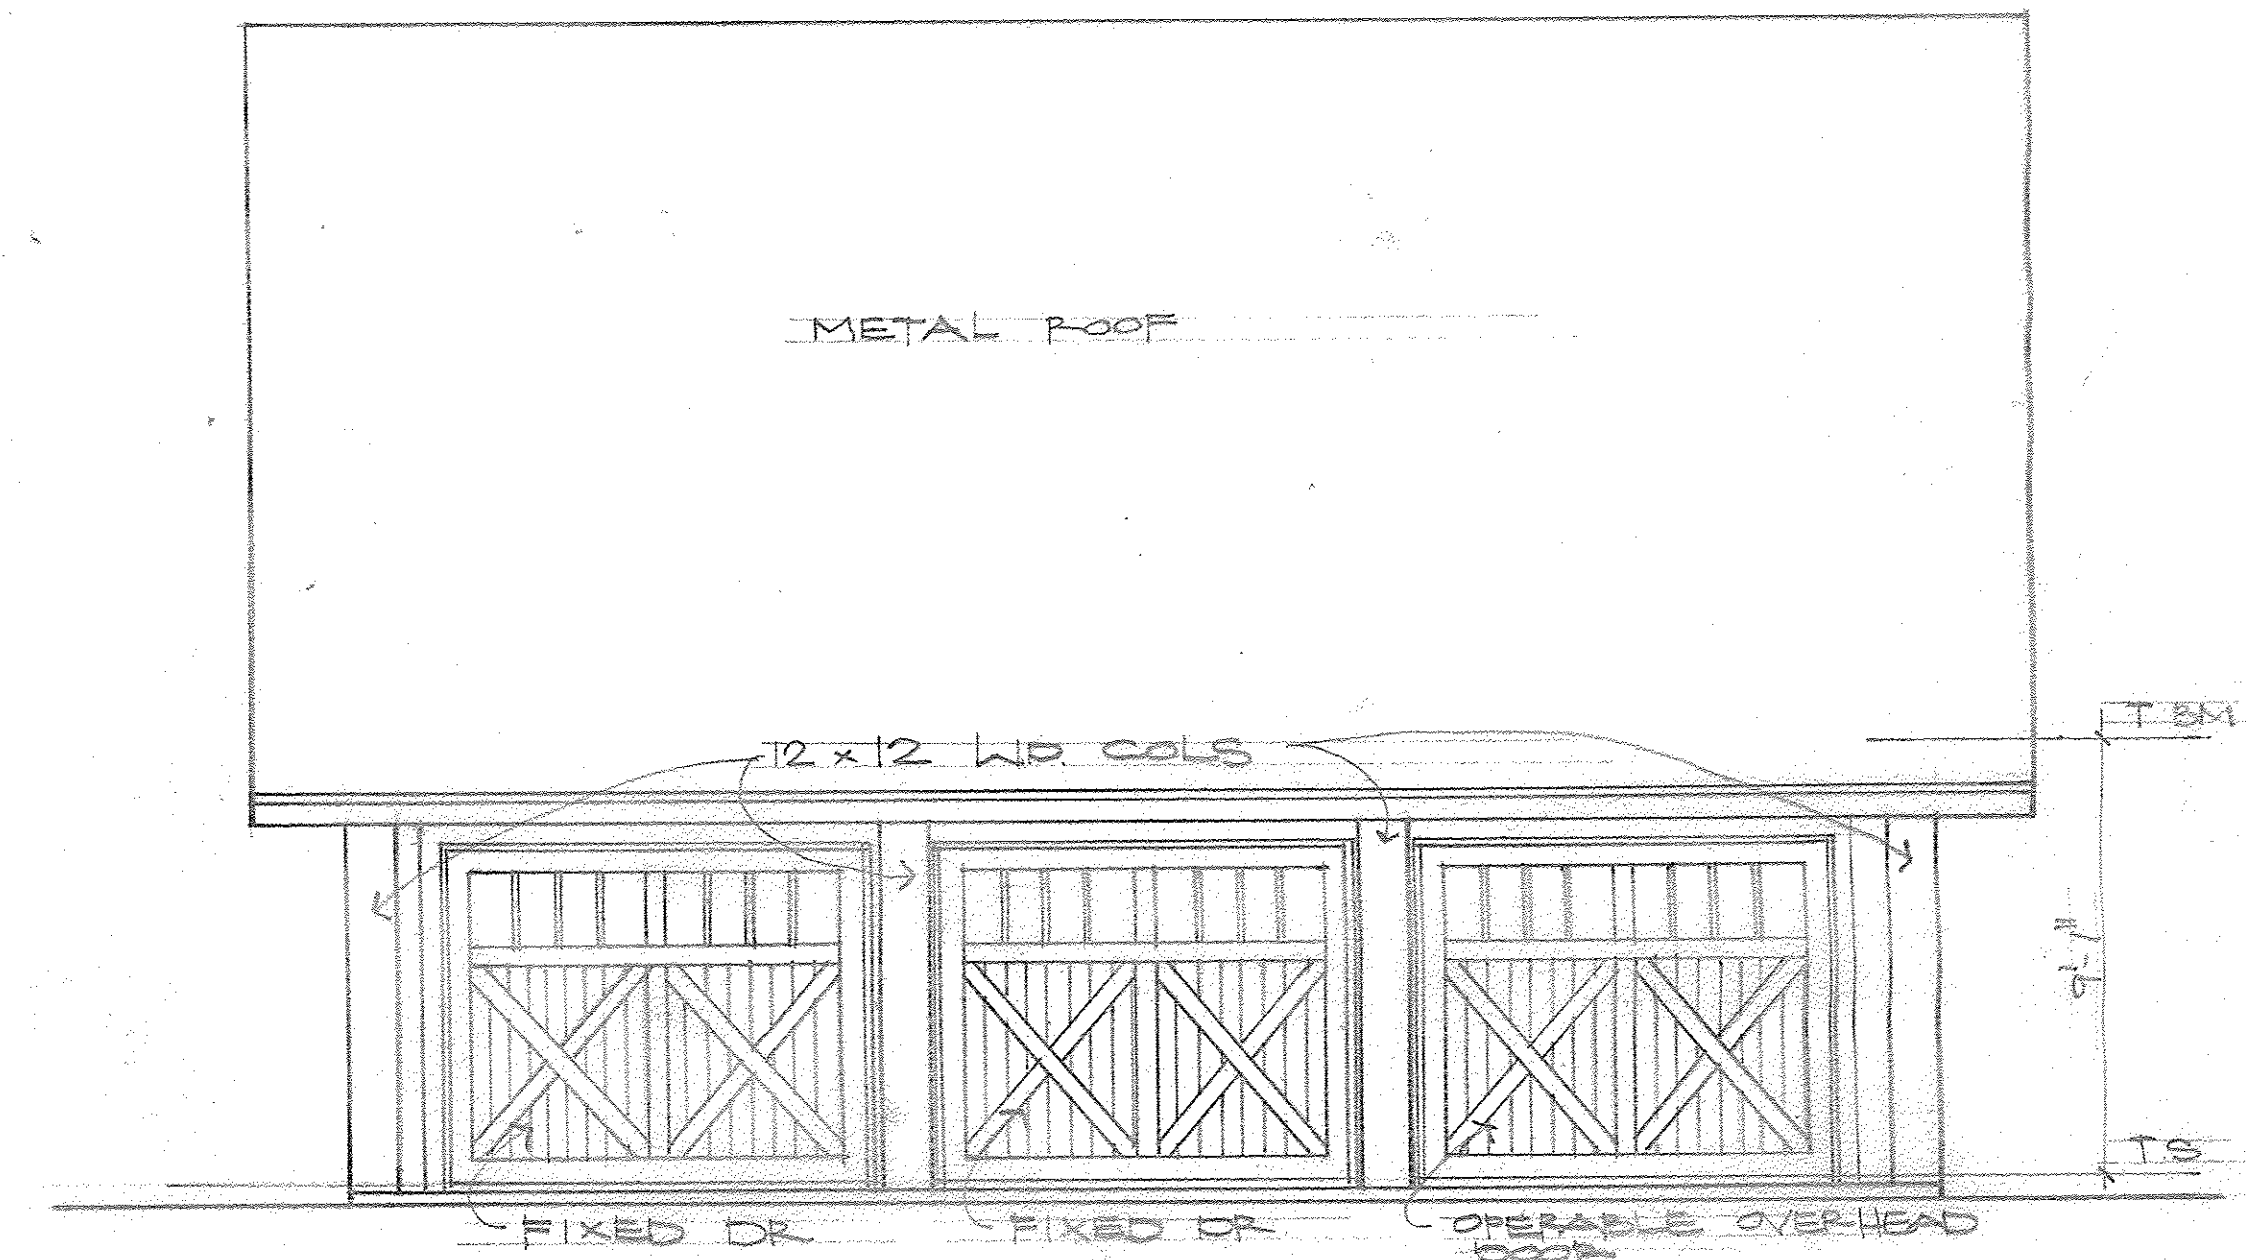

02-EXTERIOR ELEVATION
SC: 1/4" = 1'-0"

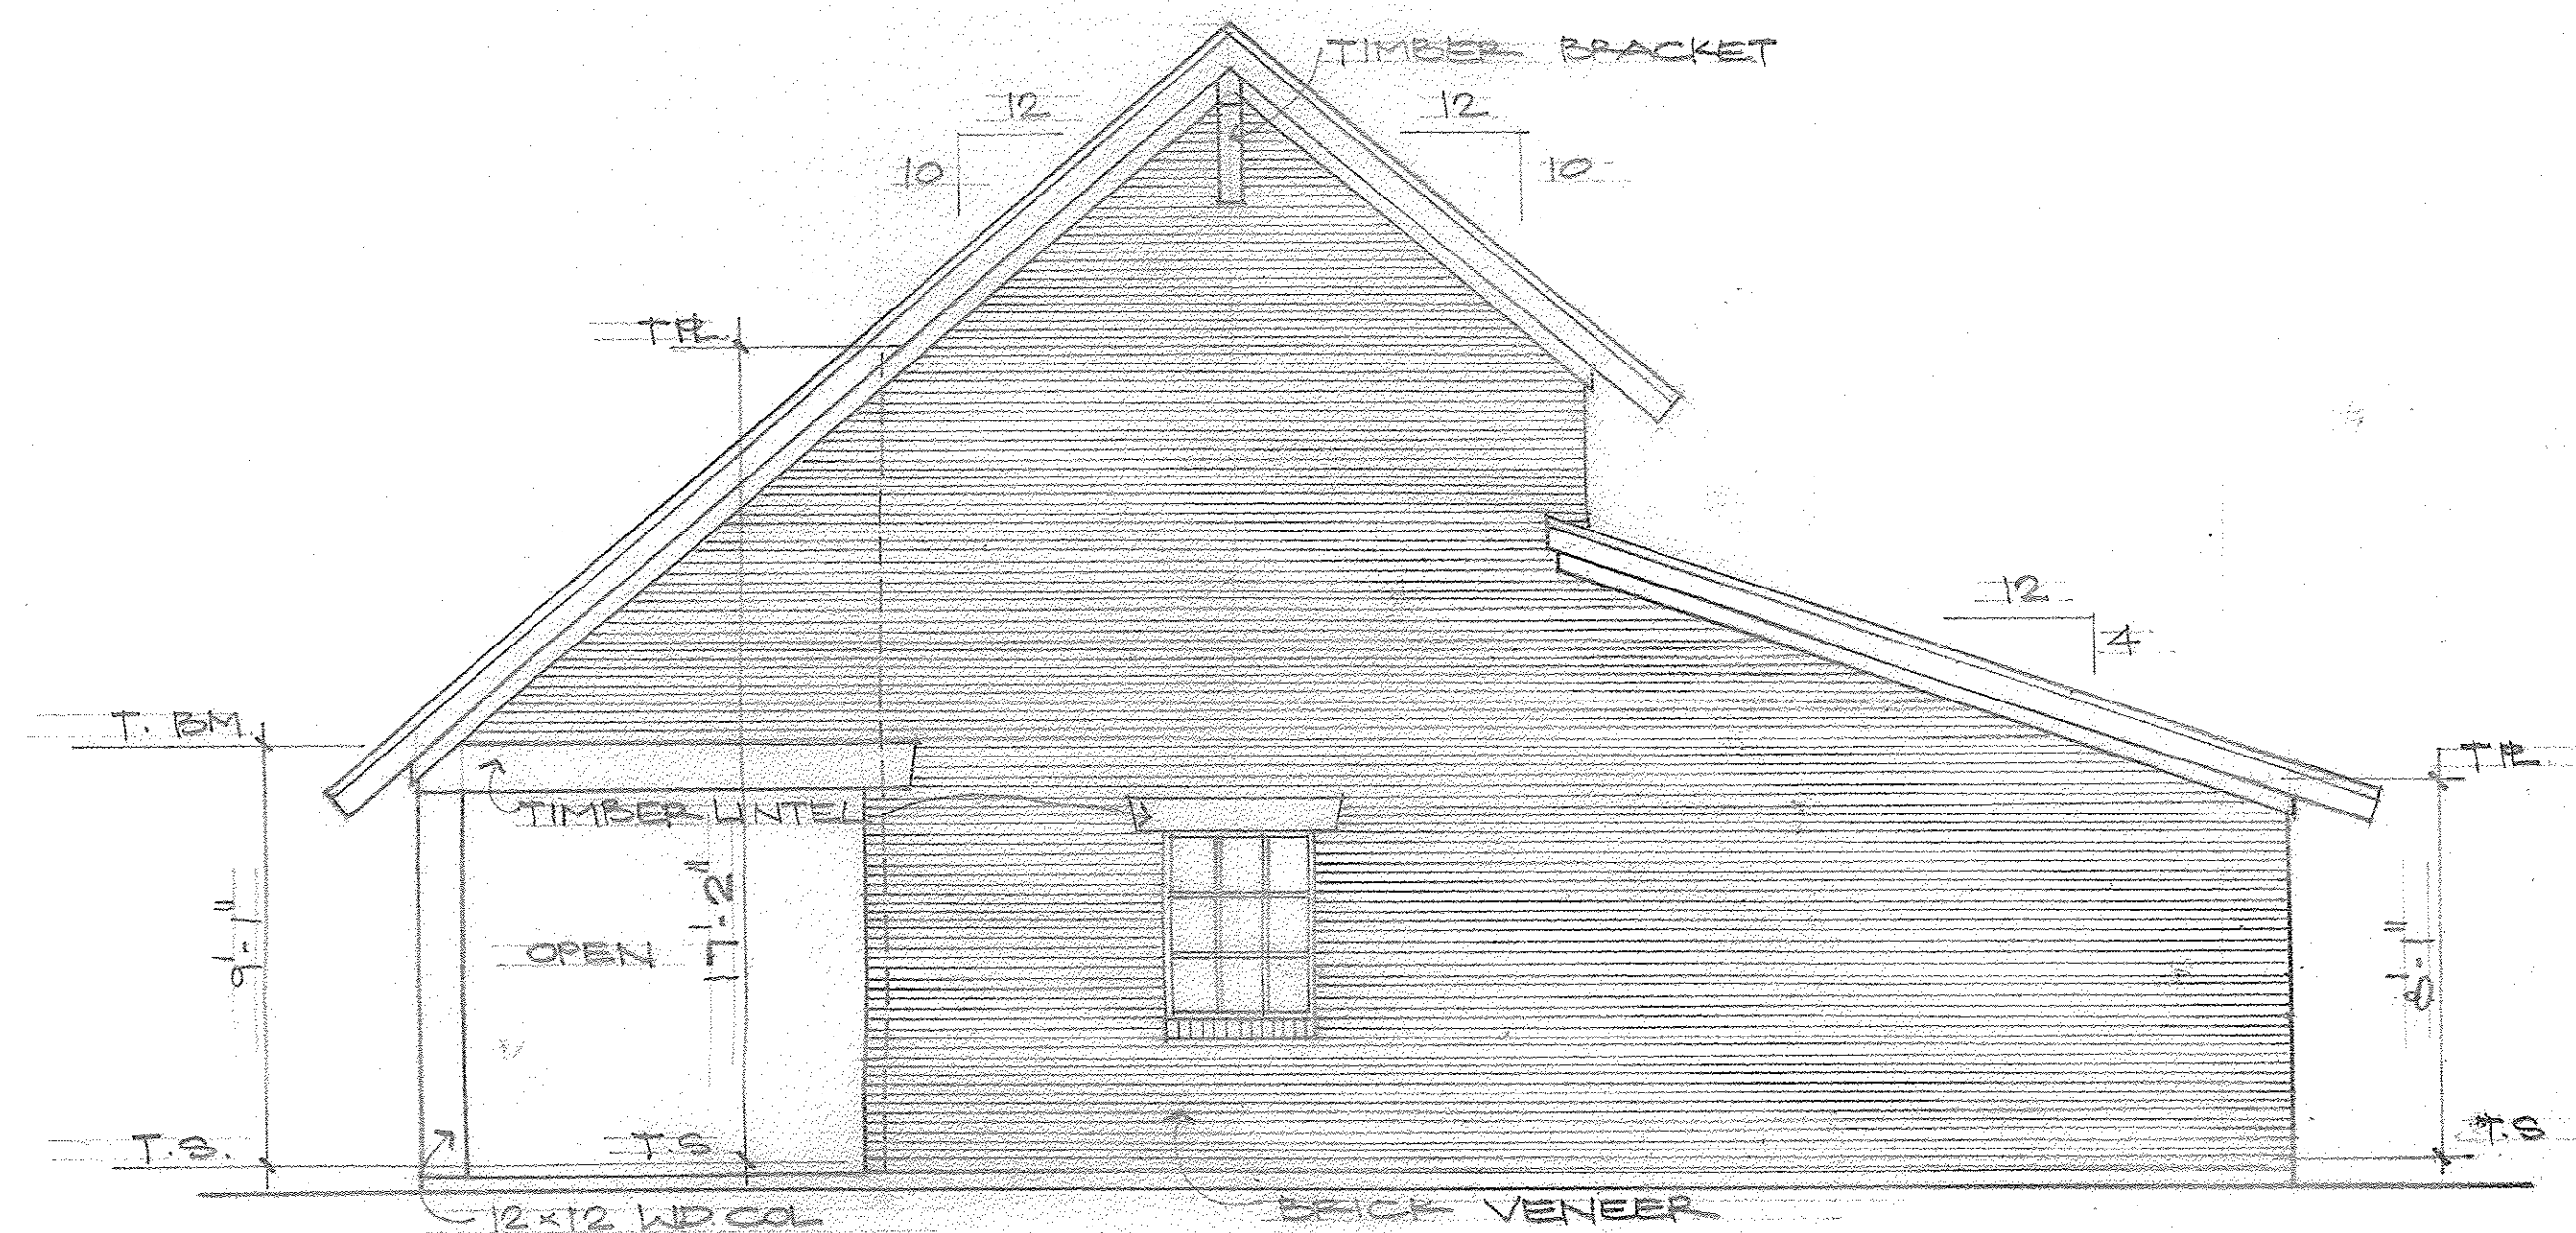

04-EXTERIOR ELEVATION
SC: 1/4" = 1'-0"

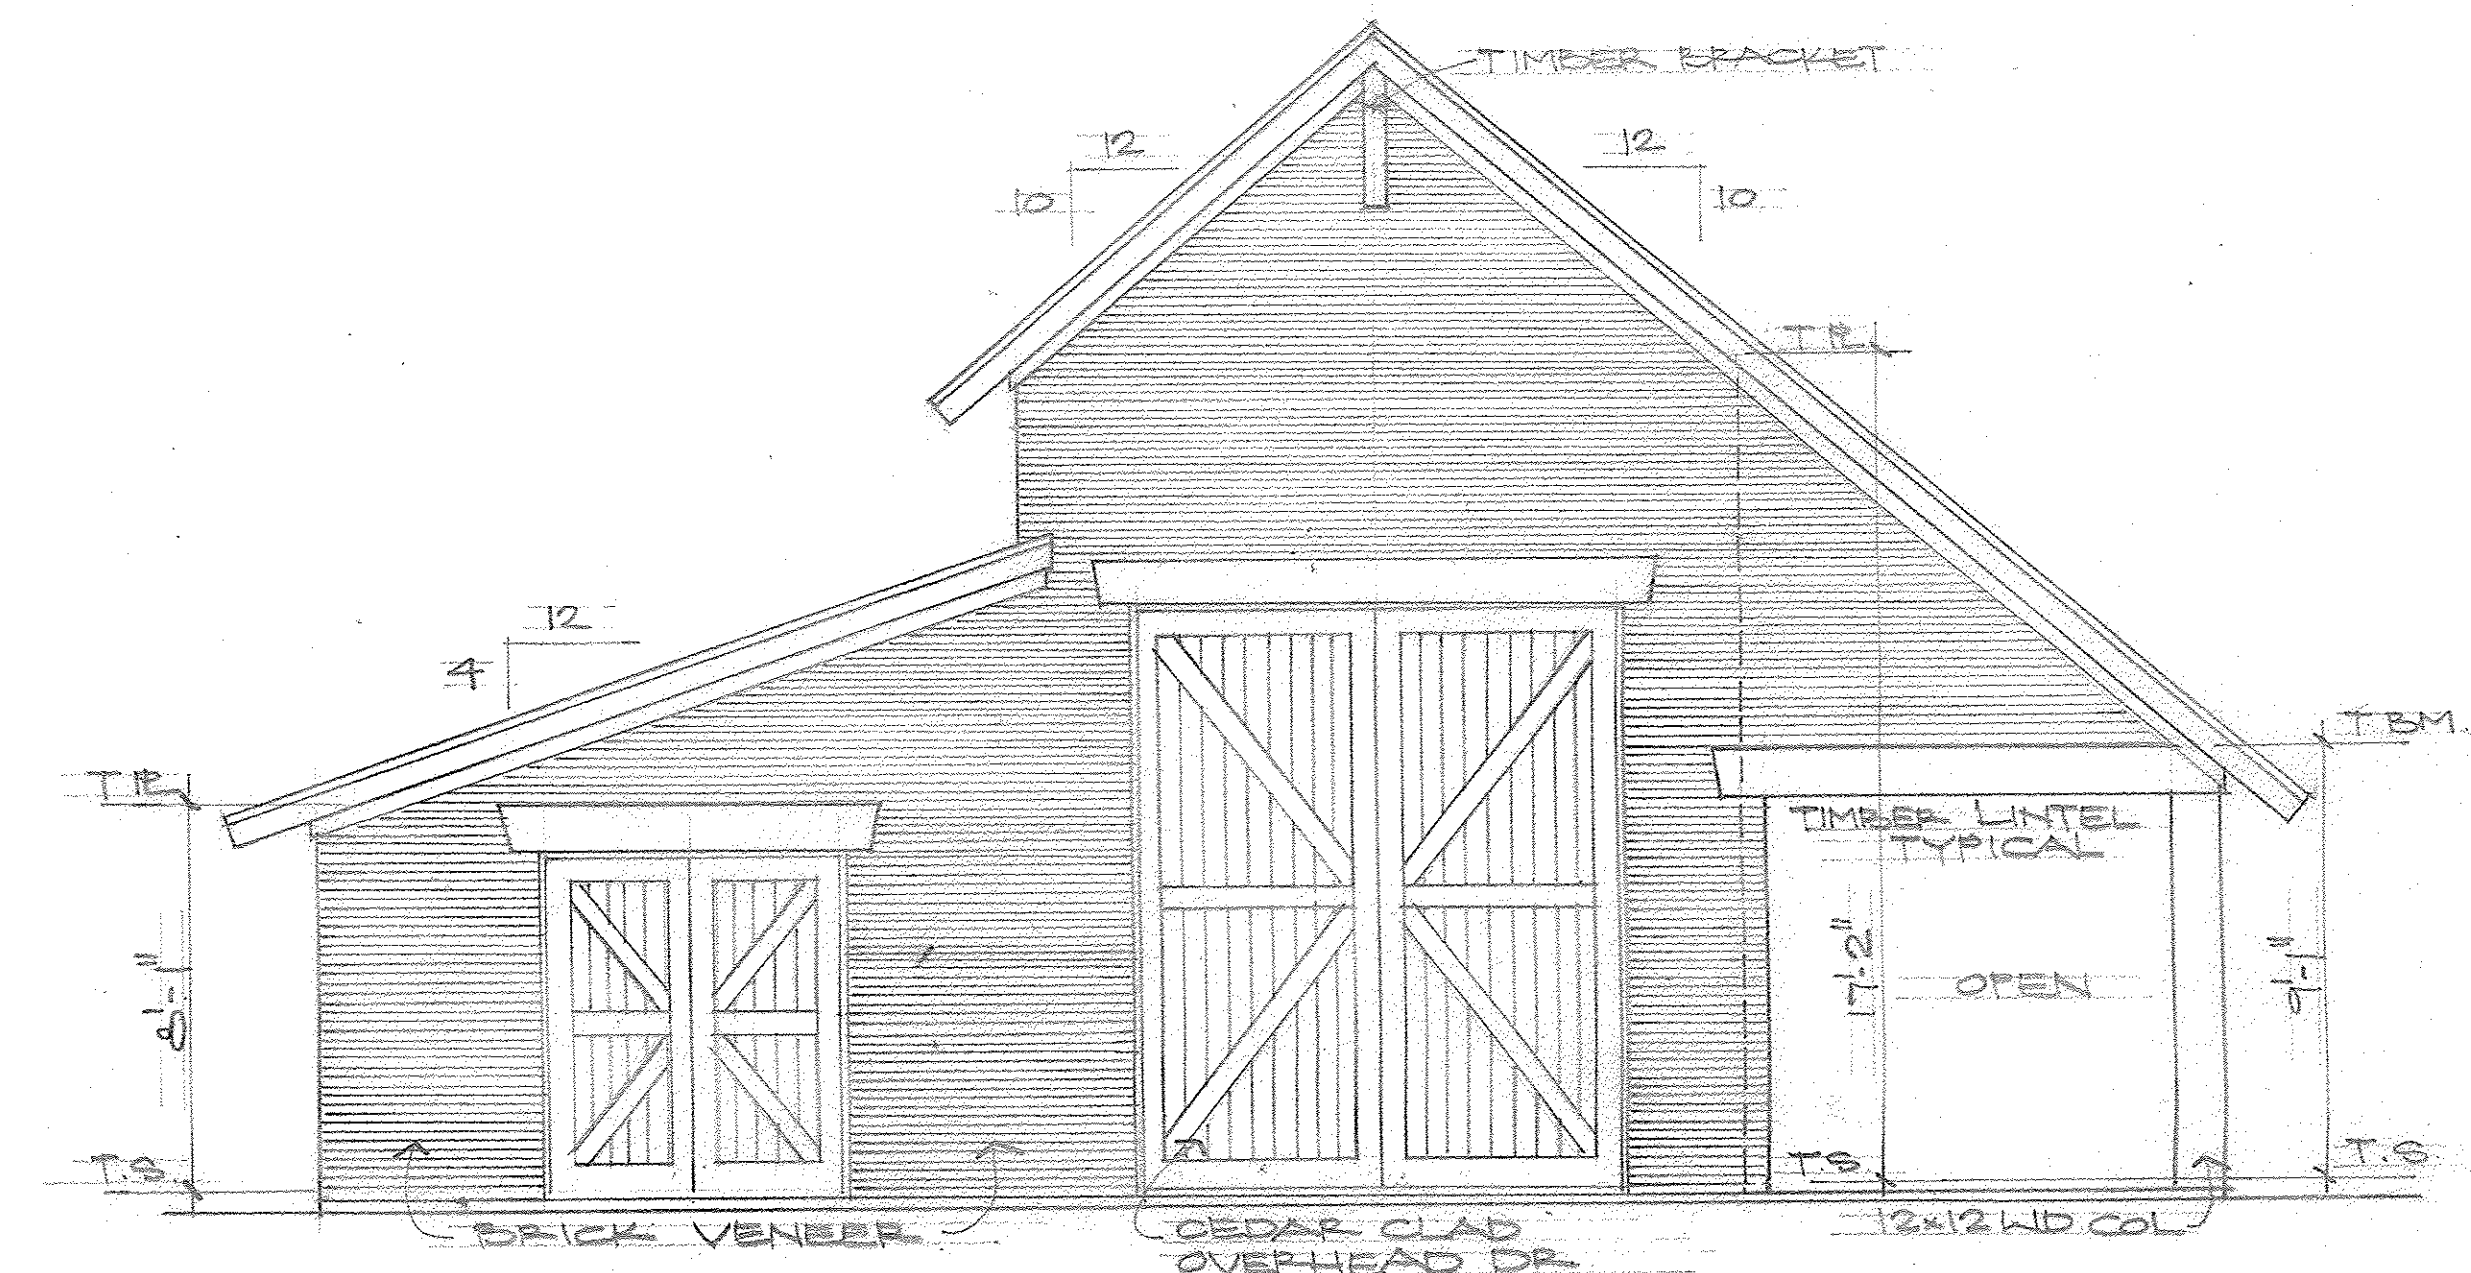

01-EXTERIOR ELEVATION
SC: 1/4" = 1'-0"