


Masonry: 1660.09 80.0%
Siding: 415.42 20.0%



Masonry: 973.44 56.4%
Siding: 752.82 43.6%




Masonry: 1141.27 83.2%
Siding: 231.12 16.8%

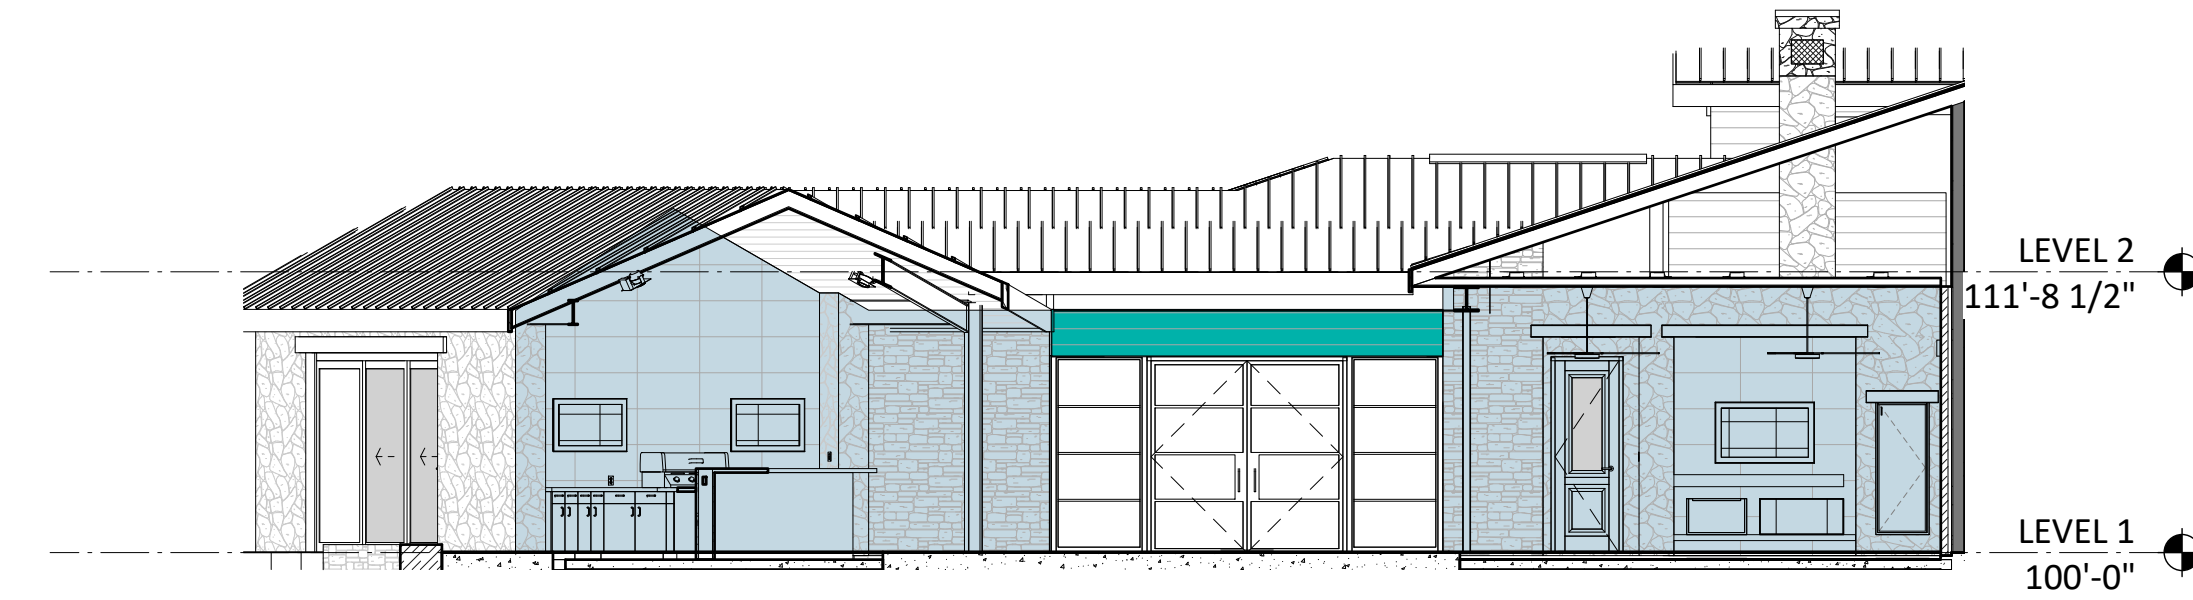

Masonry: 486.05 93.9%
Siding: 31.63 6.1%



Masonry: 1631.81 89.8%
Siding: 184.54 10.2%

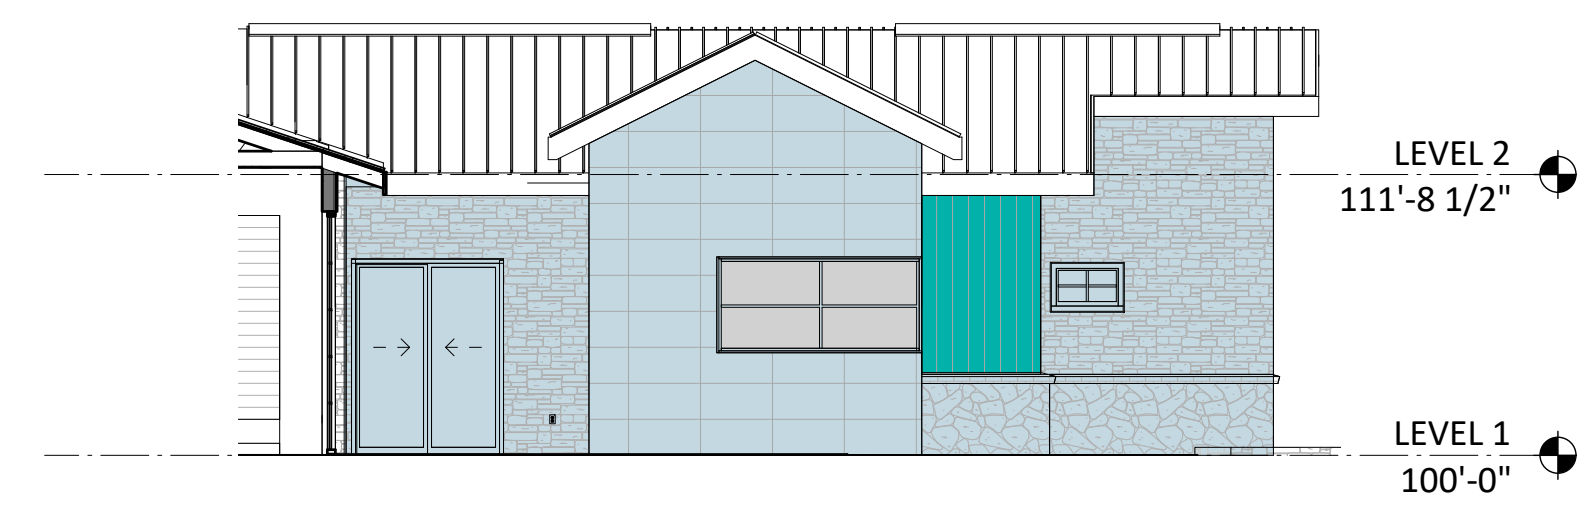

Masonry: 462.44 92.6%
Siding: 36.97 7.4%

REVISION SCHEDULE	ISSUED BY
ID	DATE
DESCRIPTION	

**LOT1, BLOCK C
RIDGE LAKES
600 RUSTIC RIDGE DRIVE
HEATH, TEXAS**

©Mabry Construction Company, LLC is the author of architectural work / design represented herein. All rights reserved. 30NOV16

ARCHITECTURAL DESIGNER:
Darren Mabry

DESIGNER:
Dan Zatto

DATE:
30NOV16

TITLE
Elevation
Calculations

SHEET
A-10

PROJECT
NUMBER
15-103/16002