



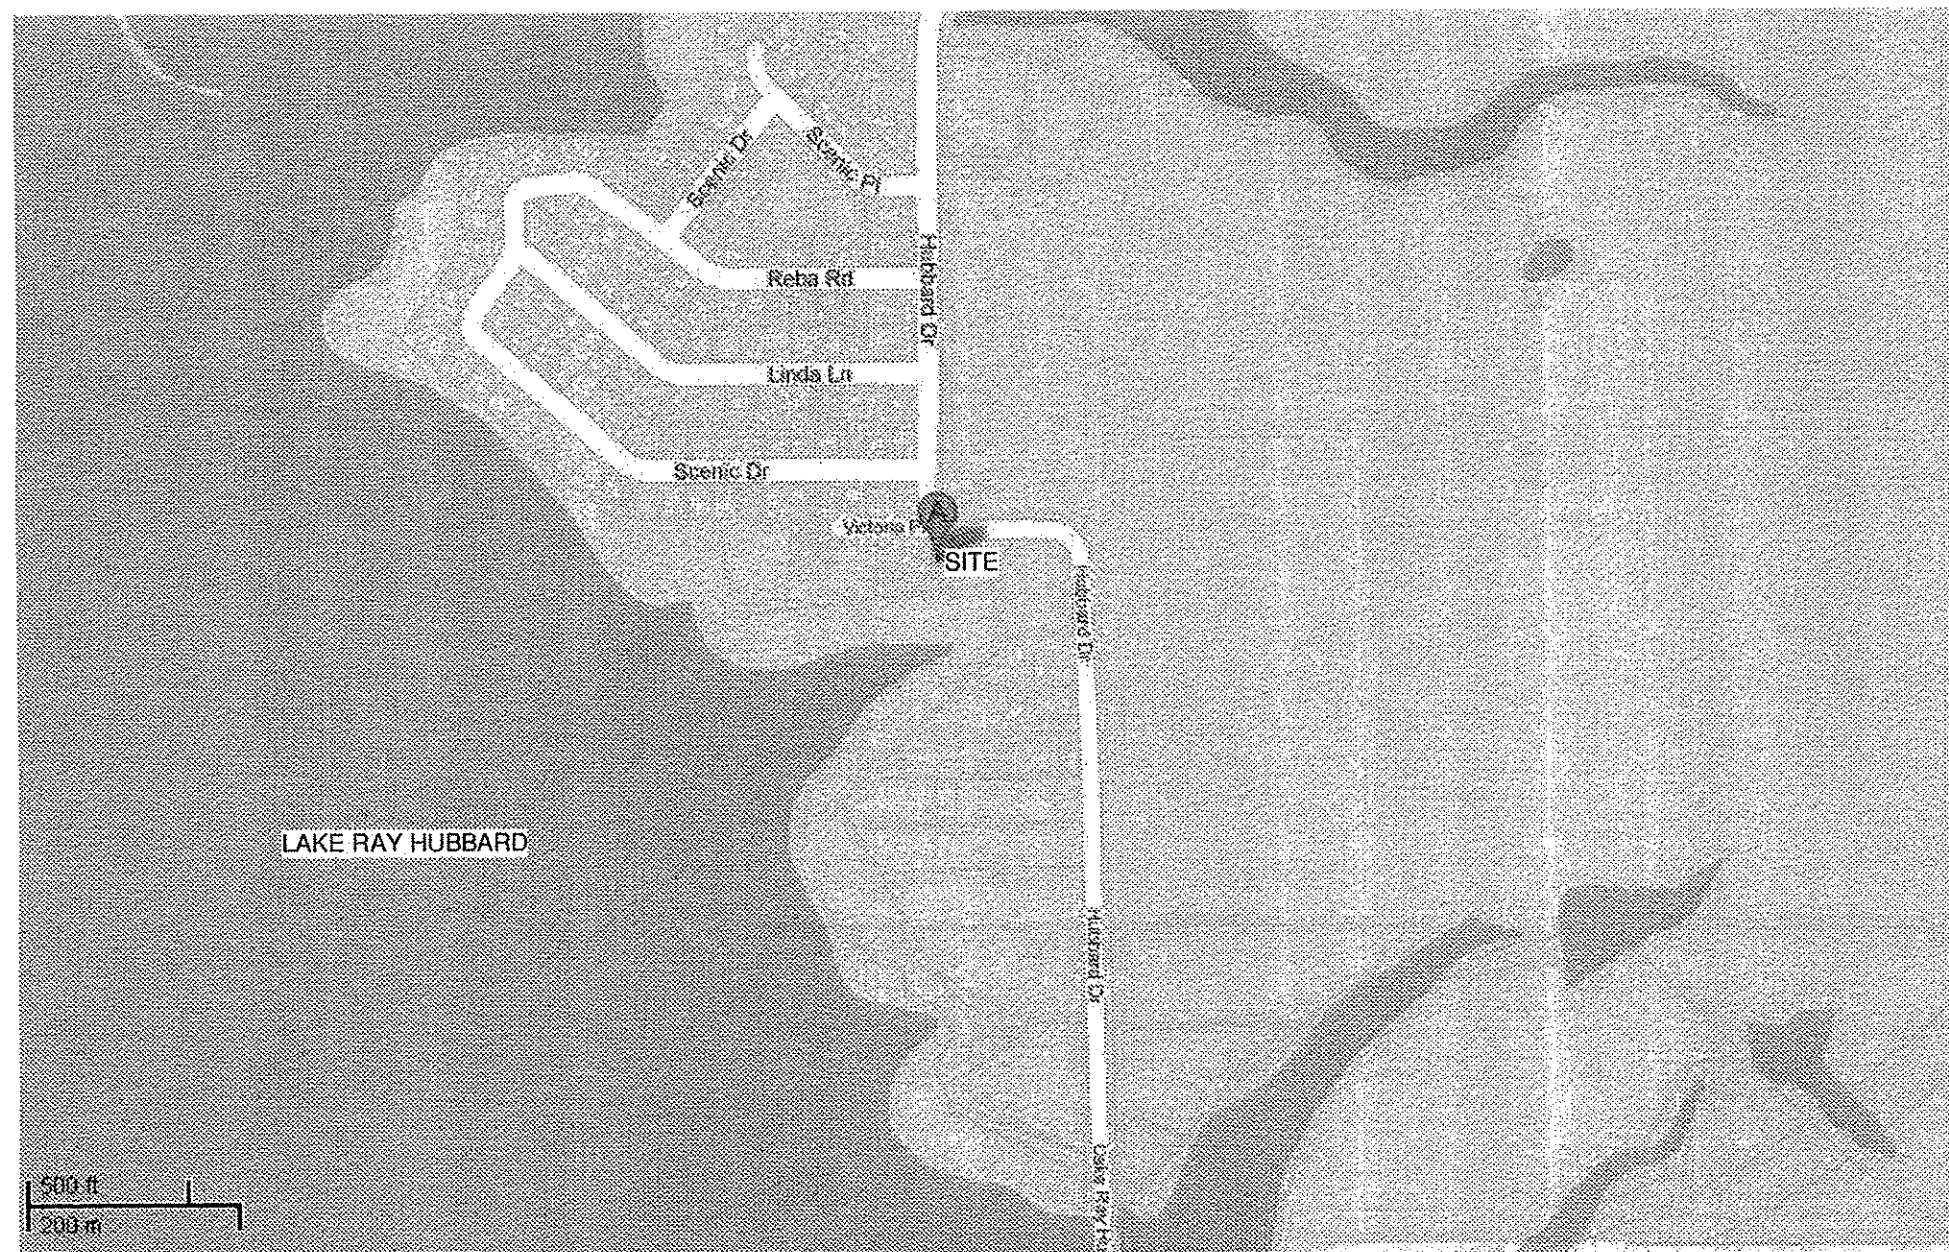

VICINITY MAP

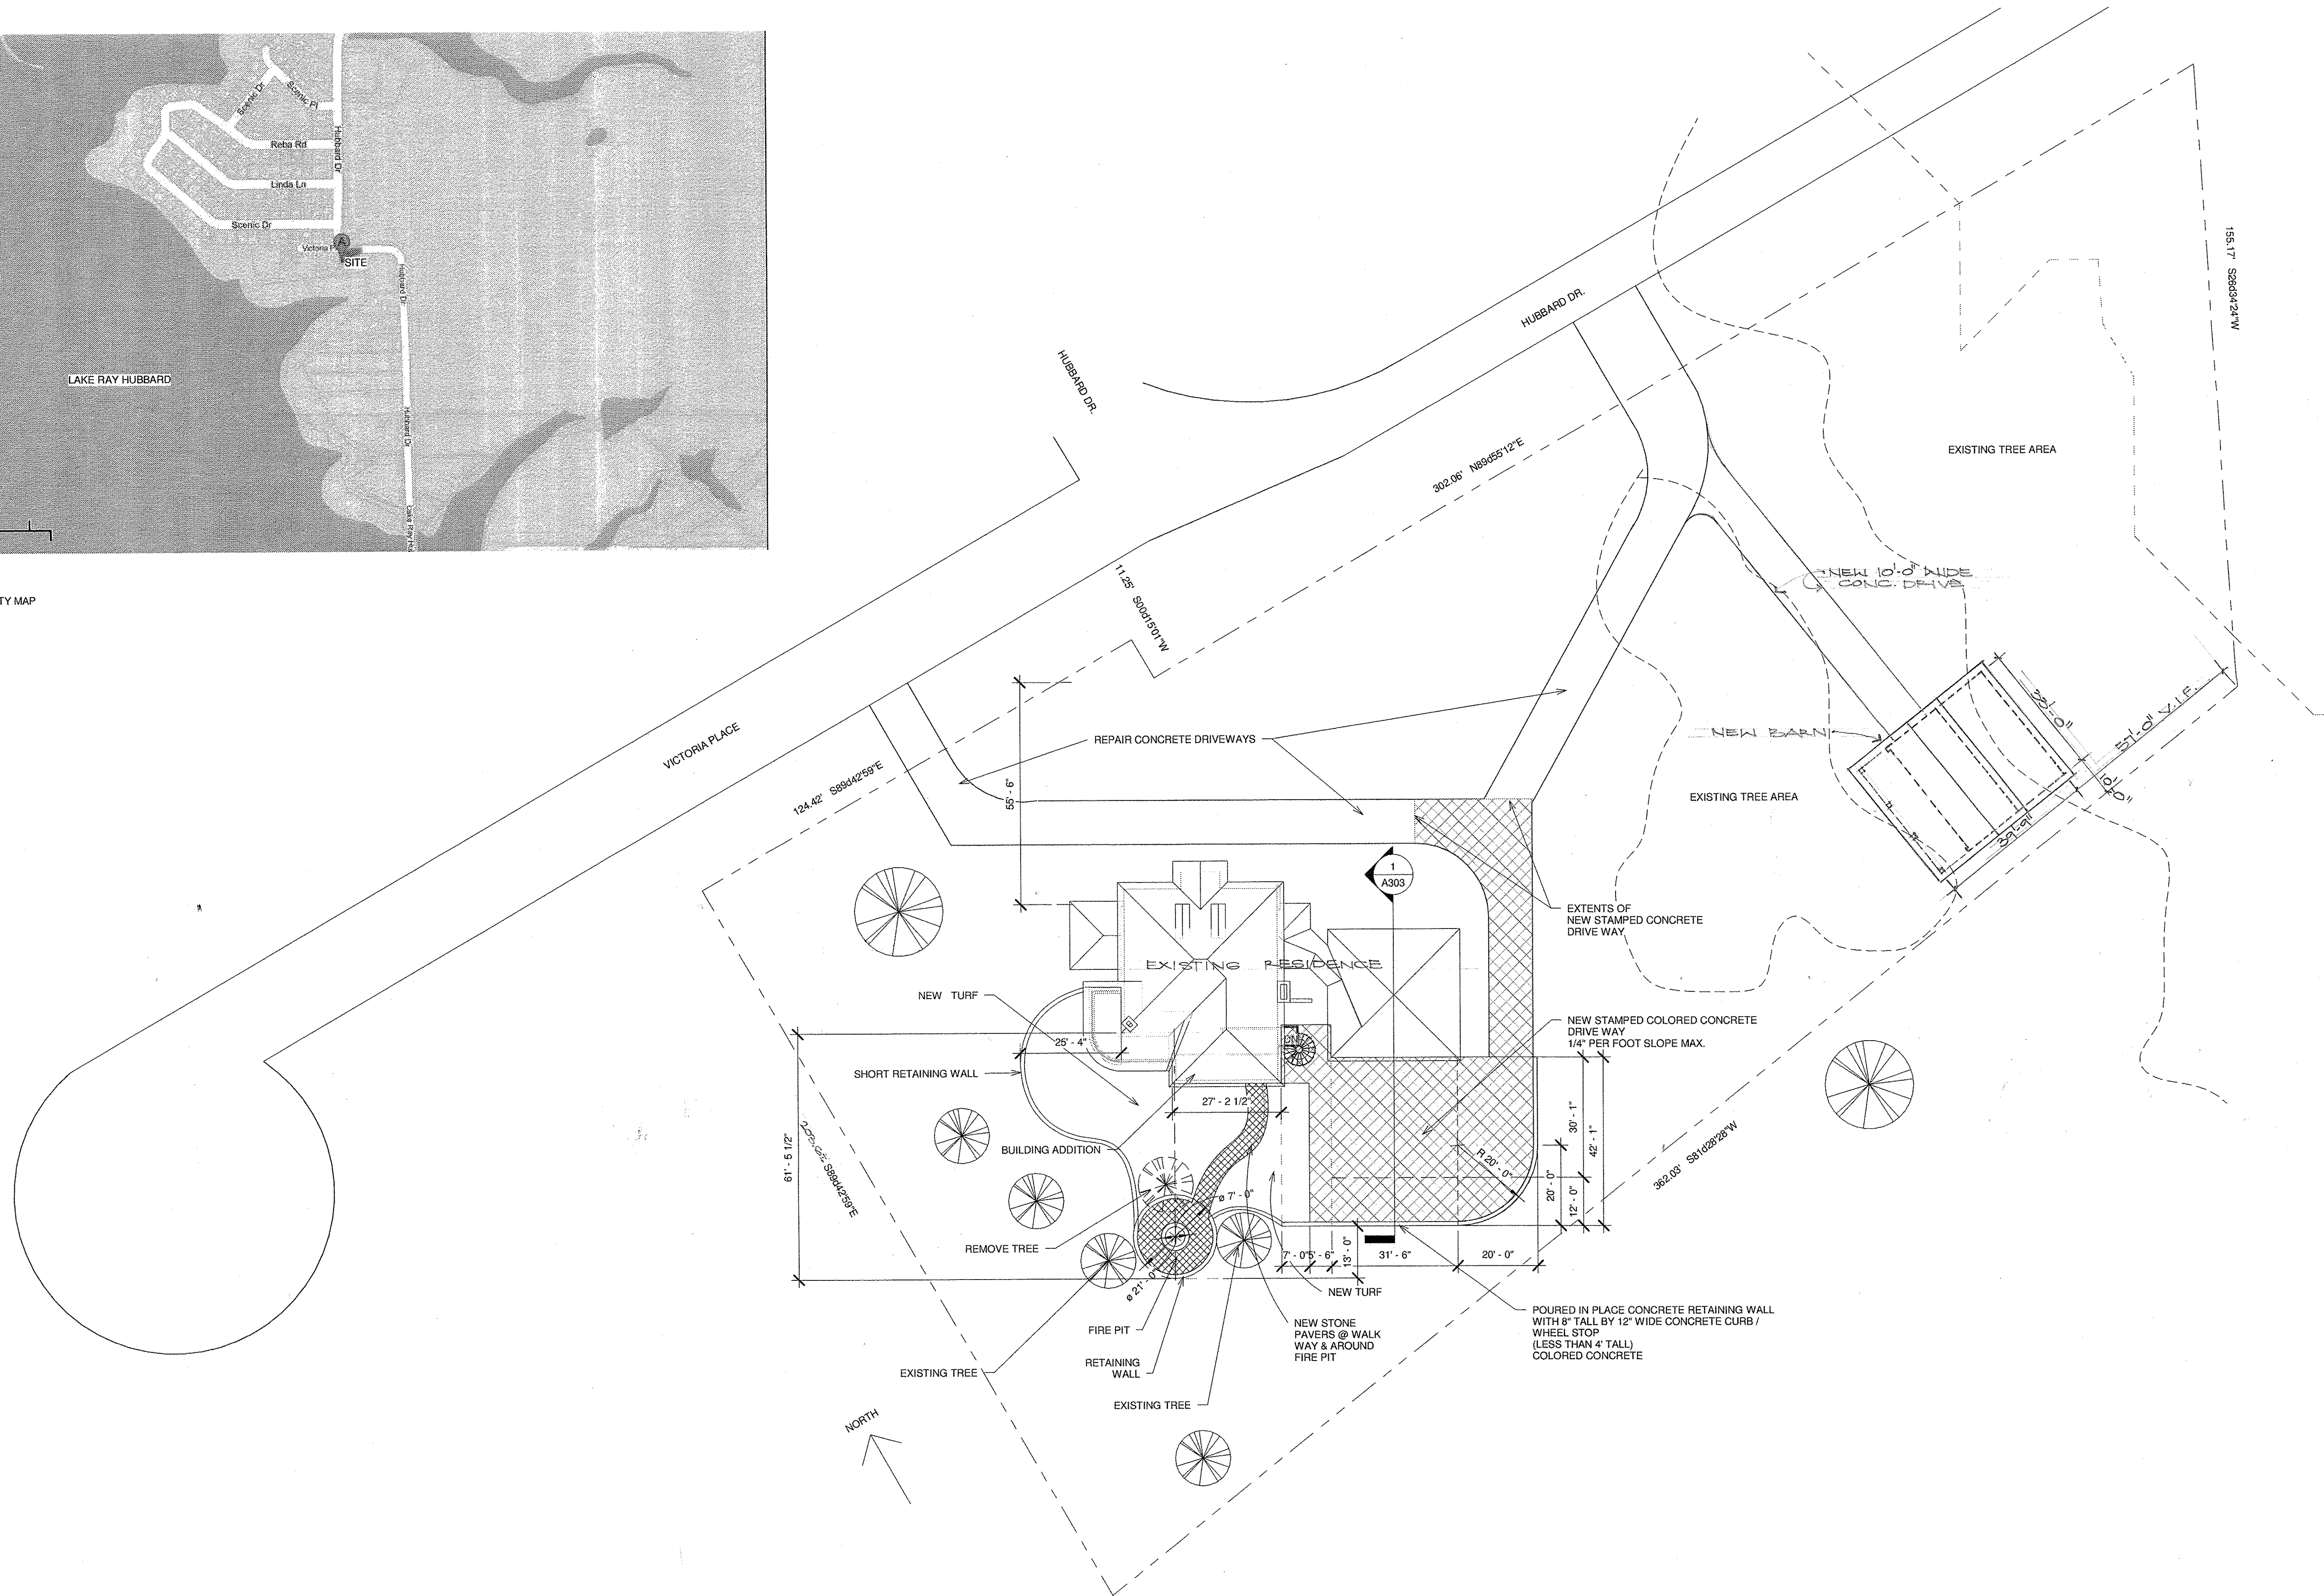

1 Site
1" = 20'-0"

WELTY
ARCHITECT
9141 CORAL COVE DR.
DALLAS, TEXAS 75243 (214) 762-8661

A BARN ADDITION
FOR CAPLA BROOKS & LEE GILBERT
109 VICTORIA PL. HEATH, TEXAS 75022

Drawn By
JRW
Checked By
JRW
Date
10-19-14
Revisions

AI
of
Project No.